

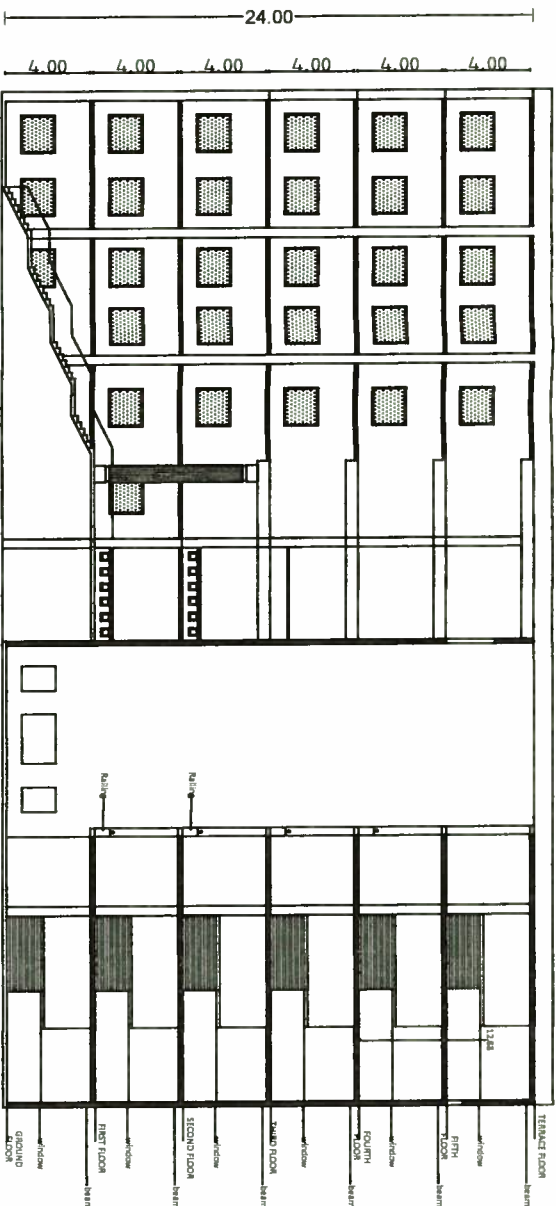
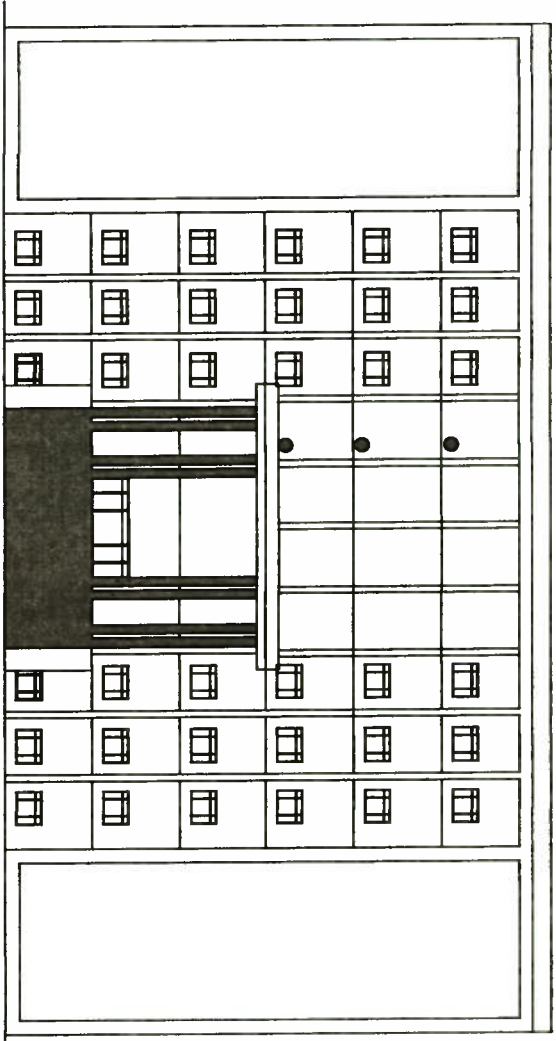


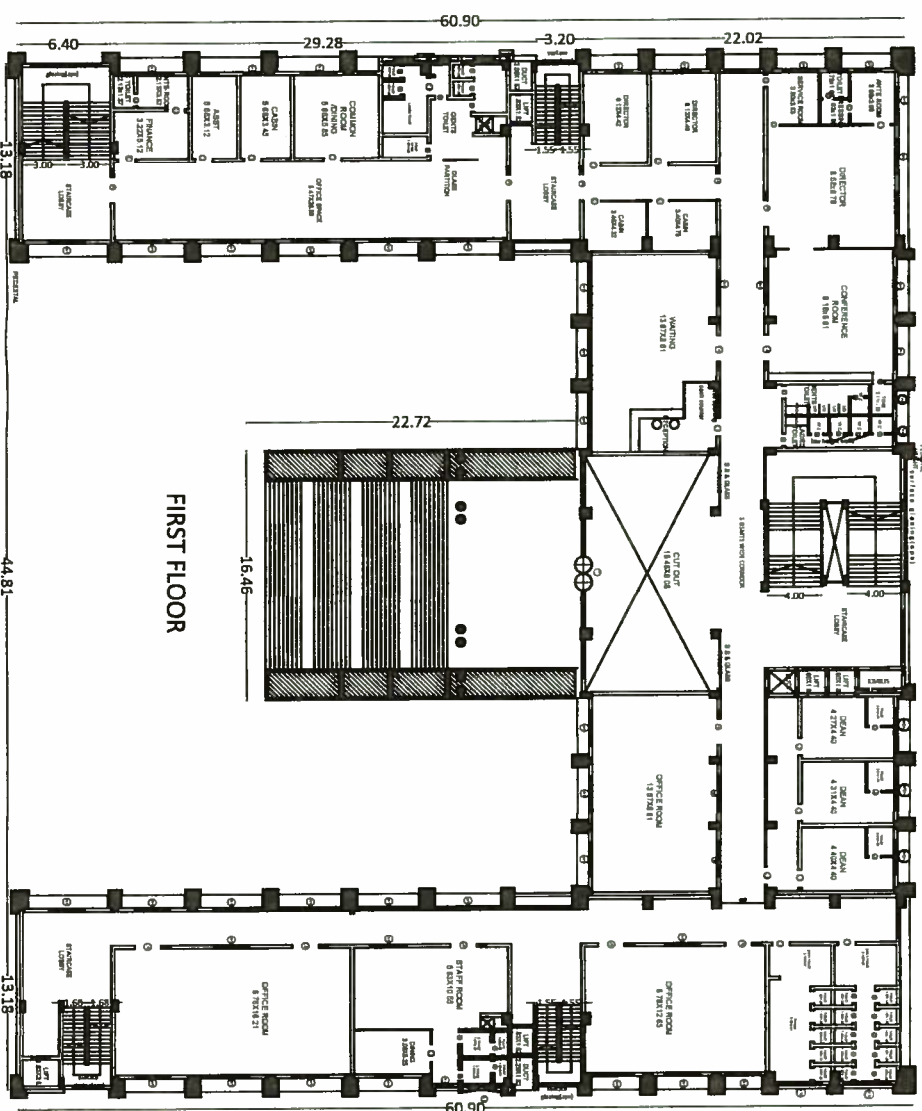

ELEVATION

SECTION BB'

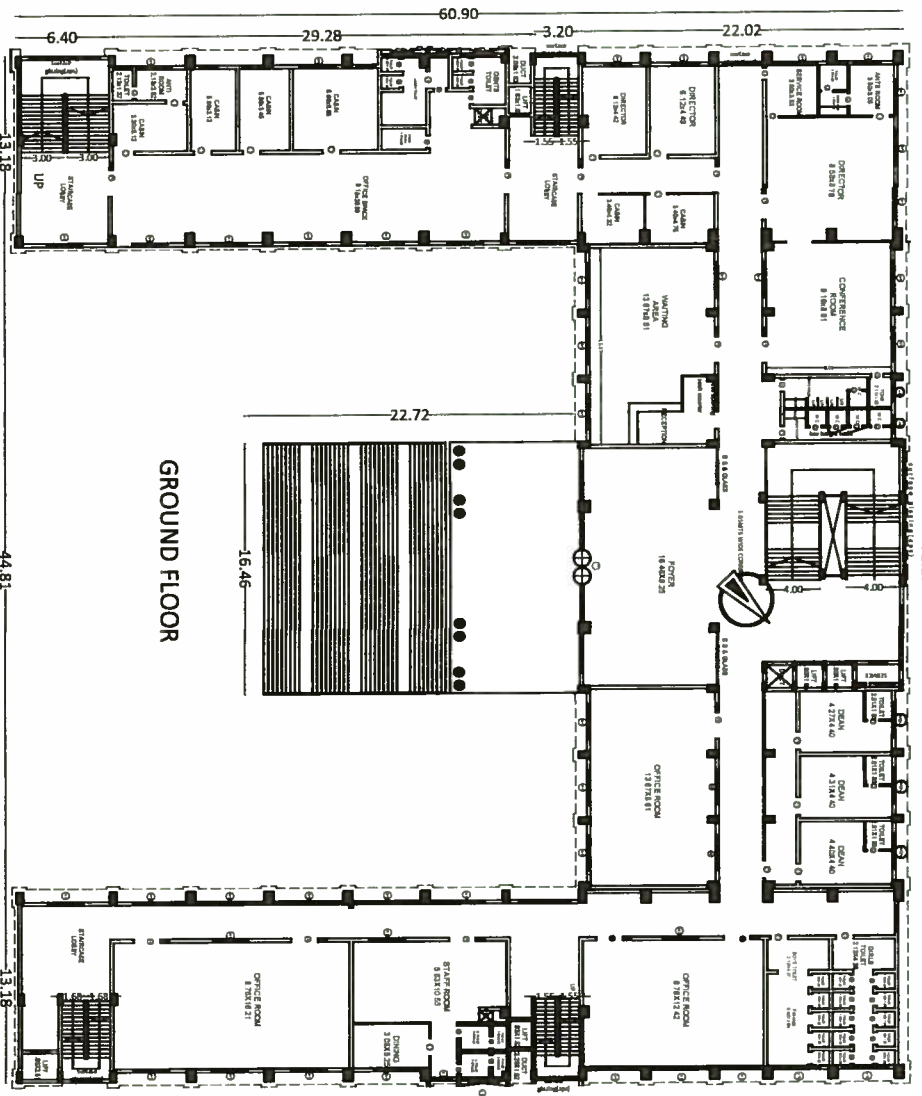

GROUND FLOOR

FIRST FLOOR

TITLE

PLAN SHOWING THE EXISTING GROUND, FIRST, SECOND, THIRD, FOURTH AND FIFTH FLOOR R.C.C ROOF ADMINISTRATIVE BUILDING OF VIGNAN FOUNDATION FOR SCIENCE, TECHNOLOGY AND RESEARCH IN SURVEY NO: 321/2, AT VADLAMUDI(V), CHEBROLU(M), GUNTUR (DIST).

BUILTUP AREAS

EXI..GROUND FLOOR	: 2978.95 SQ.MTS
EXI..FIRST FLOOR	: 2449.45 SQ.MTS
EXI..SECOND FLOOR	: 2756.06 SQ.MTS
EXI..THIRD FLOOR	: 2602.49 SQ.MTS
EXI..FOURTH FLOOR	: 2602.49 SQ.MTS
EXI..FIFTH FLOOR	: 2602.49 SQ.MTS

TOTAL AREA

: 15991.93 SQ.MTS

JOINERY

WINDOWS:

DOORS:	M.D 2.44 X 3.20M	W 2.40 X 2.40M
	D 1.05 X 2.00M	V 0.50 X 0.45M
	D2 0.98 X 2.00M	V1 0.50 X 0.45M
	D3 0.75 X 2.00M	

ALL DIMENSIONS ARE IN METERS







APPLICANT

Managing Trustee
VIGNAN FOUNDATION
FOR SCIENCE, TECHNOLOGY AND RESEARCH
VADLAMUDI-522 213, A.P. INDIA

ARCHITECT



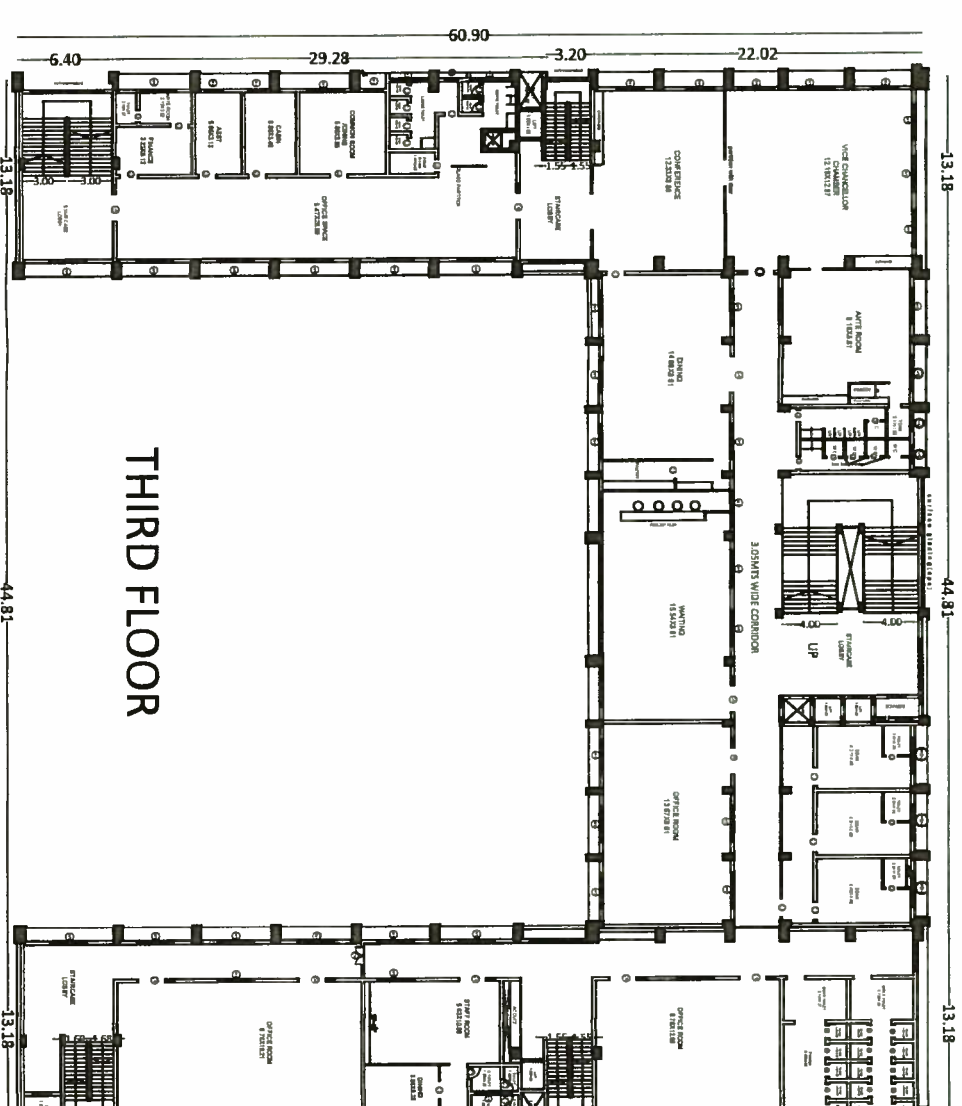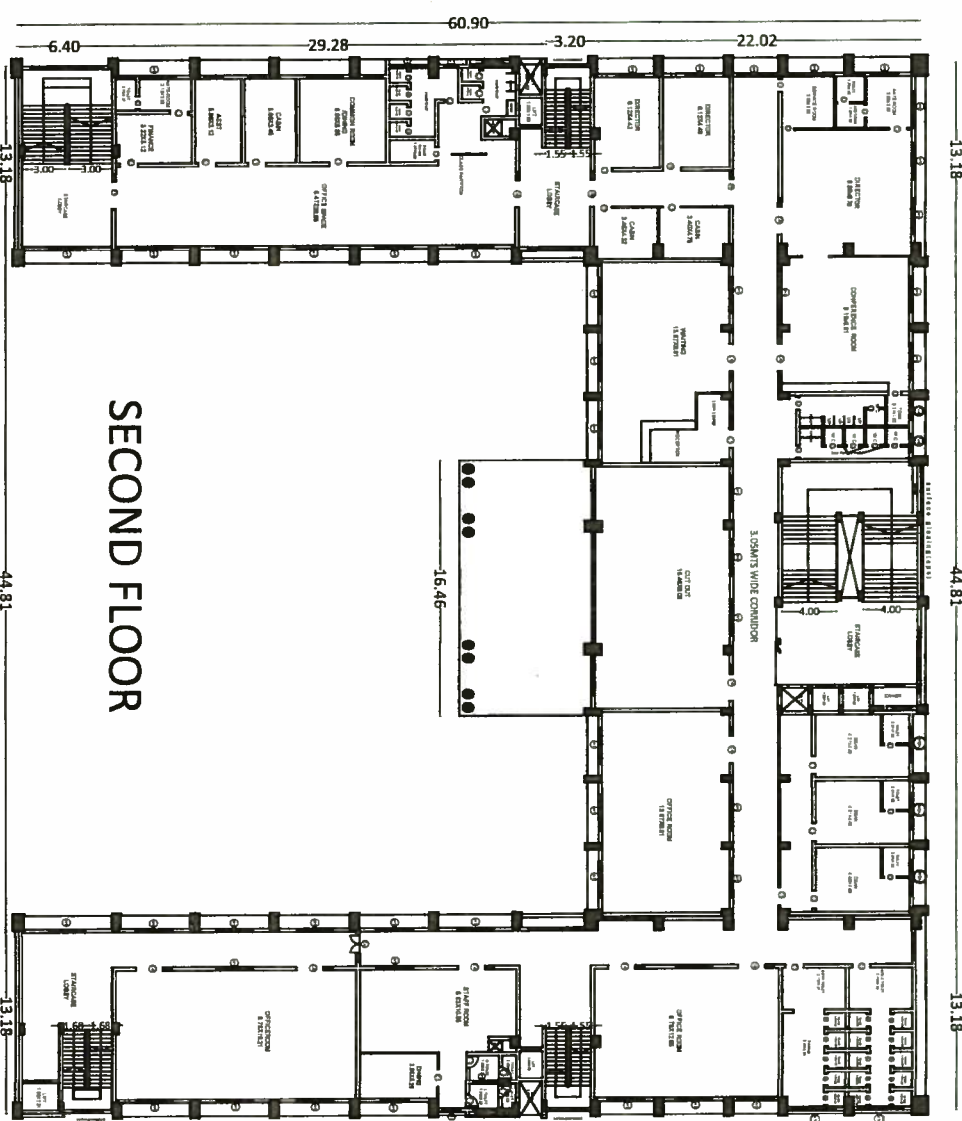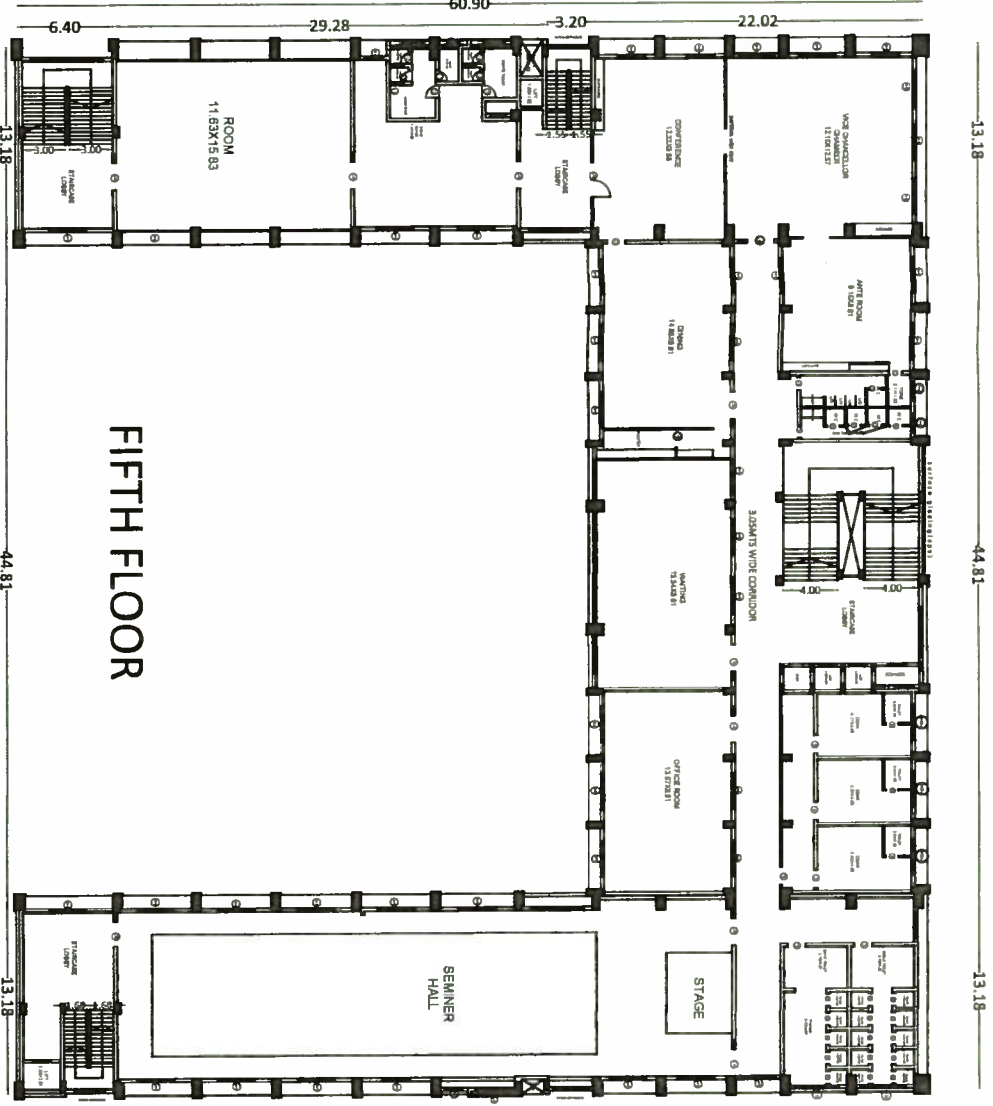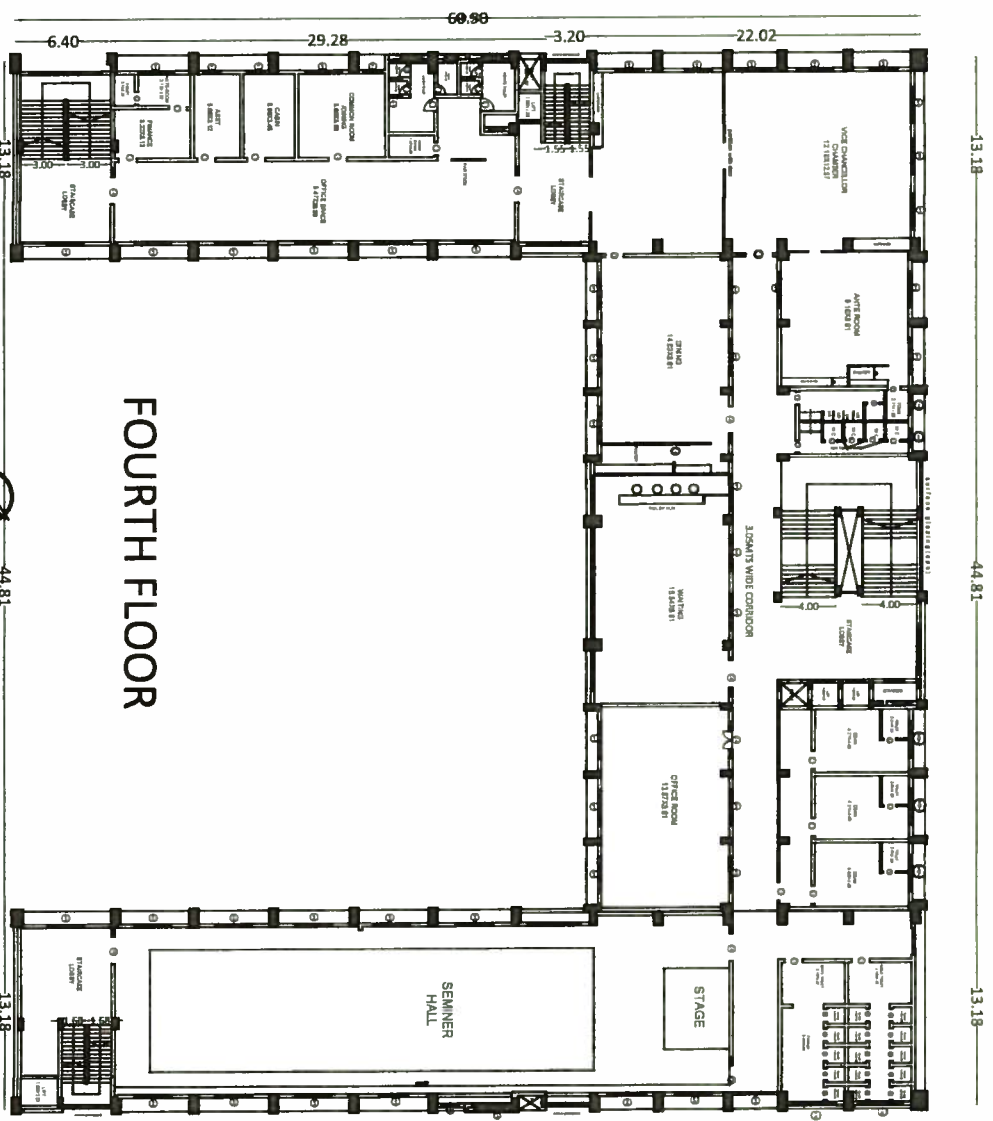

TITLE

PLAN SHOWING THE EXISTING GROUND, FIRST, SECOND, THIRD, FOURTH AND FIFTH FLOOR R.C.C ROOF ADMINISTRATIVE BUILDING OF VIGNAN FOUNDATION FOR SCIENCE, TECHNOLOGY AND RESEARCH IN SURVEY NO : 321 / 2, AT VADLAMUDI(V), CHEBROLU(M), GUNTUR (DIST).

BUILTUP AREAS	
EXI..GROUND FLOOR	: 2978.95 SQ.MTS
EXI..FIRSTFLOOR	: 2449.45 SQ.MTS
EXI..SECOND FLOOR	: 2756.06 SQ.MTS
EXI..THIRD FLOOR	: 2602.49 SQ.MTS
EXI..FOURTH FLOOR	: 2602.49 SQ.MTS
EXI..FIFTHFLOOR	: 2602.49 SQ.MTS
TOTAL AREA	: 15991.93 SQ.MTS

JOINERY	WINDOWS:	NORTH
DOORS:		
M.D. 2.44 X 3.20M	W. 2.40 X 2.40M	
D. 1.05 X 2.00M	V. 0.90 X 0.45M	
D1. 0.98 X 2.00M	V1. 0.60 X 0.45M	
D2. 0.98 X 2.00M		
D3. 0.75 X 2.00M		


ALL DIMENSIONS ARE IN METERS

APPLICANT


Managing Trustee
VIGNAN'S FOUNDATION
FOR SCIENCE, TECHNOLOGY AND RESEARCH
VADLAMUDI-522 213, A.P. INDIA

ARCHITECT




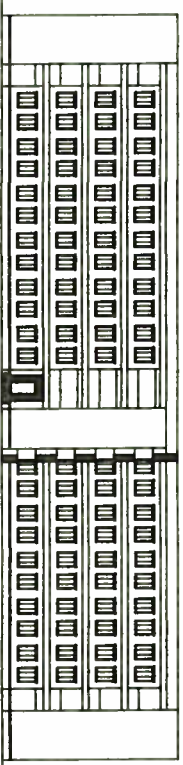


Elevation

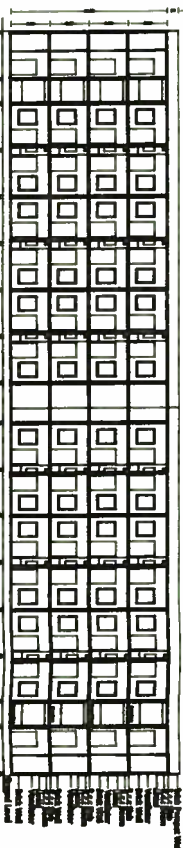


Section at A-A

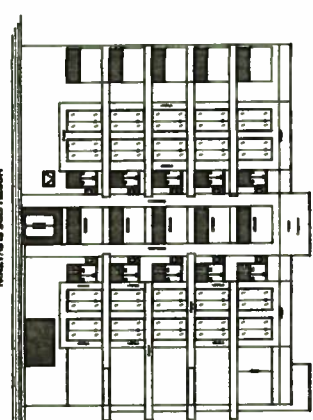


NORTH SIDE ELEVATION

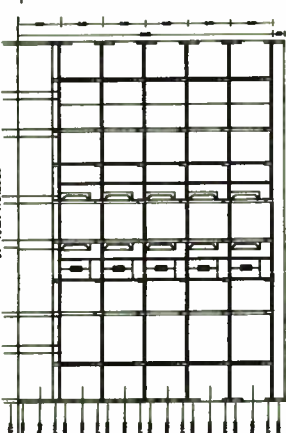


SECTION AT A-A'

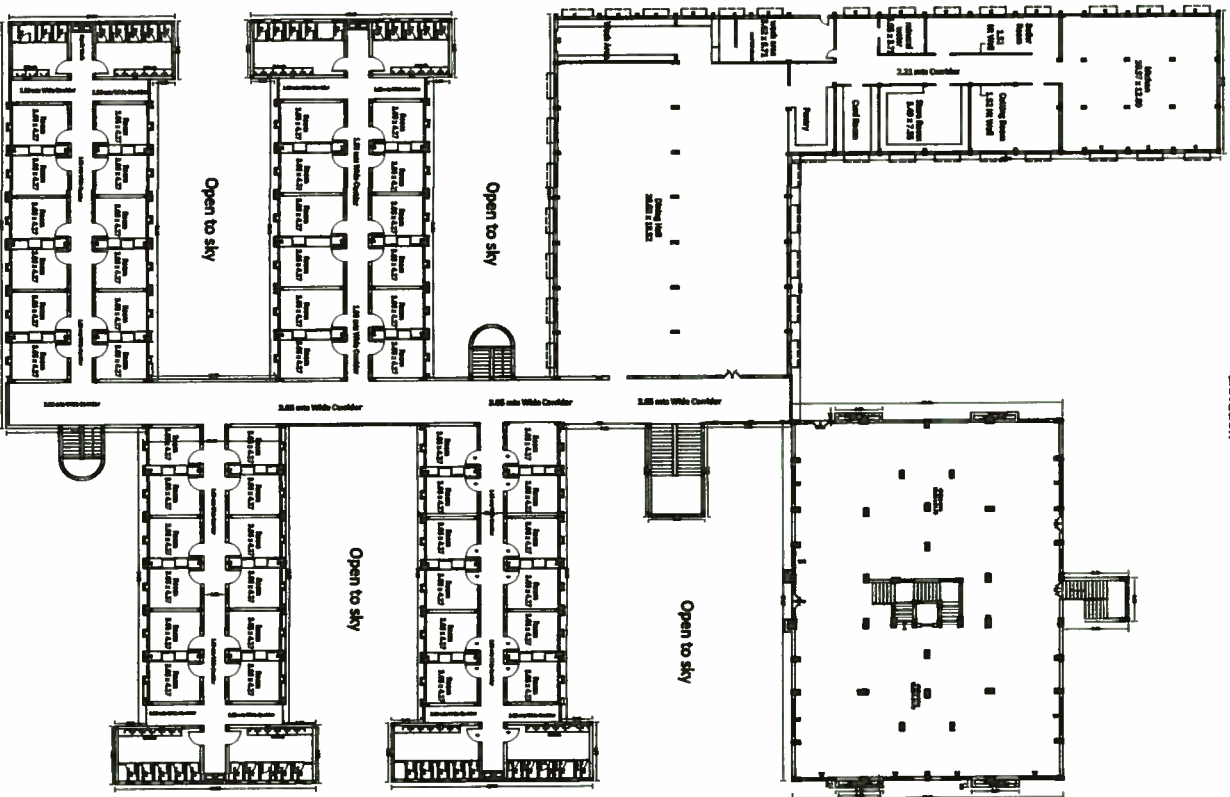

EX... GROUND FLOOR PLAN
(SCALE 1:100)

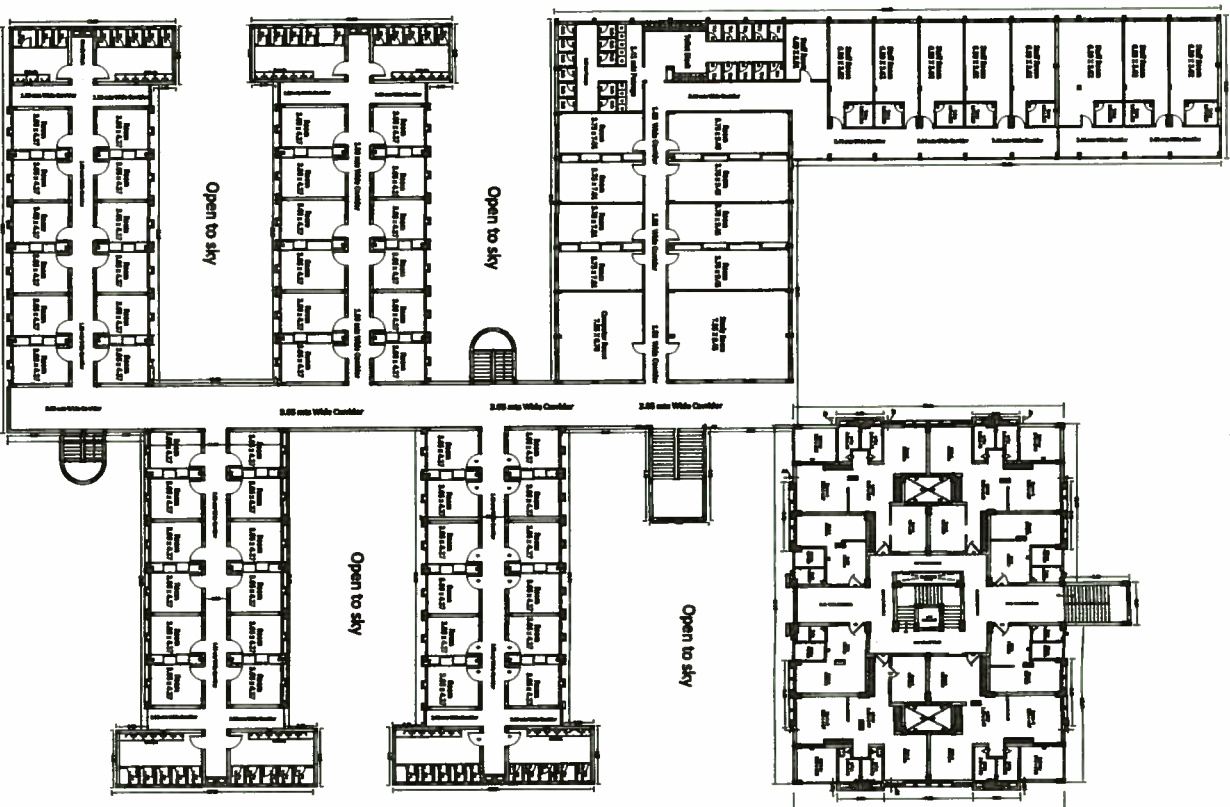

EX... TYPICAL FLOOR PLAN
(First, Second, and Third Floor)
(SCALE 1:100)

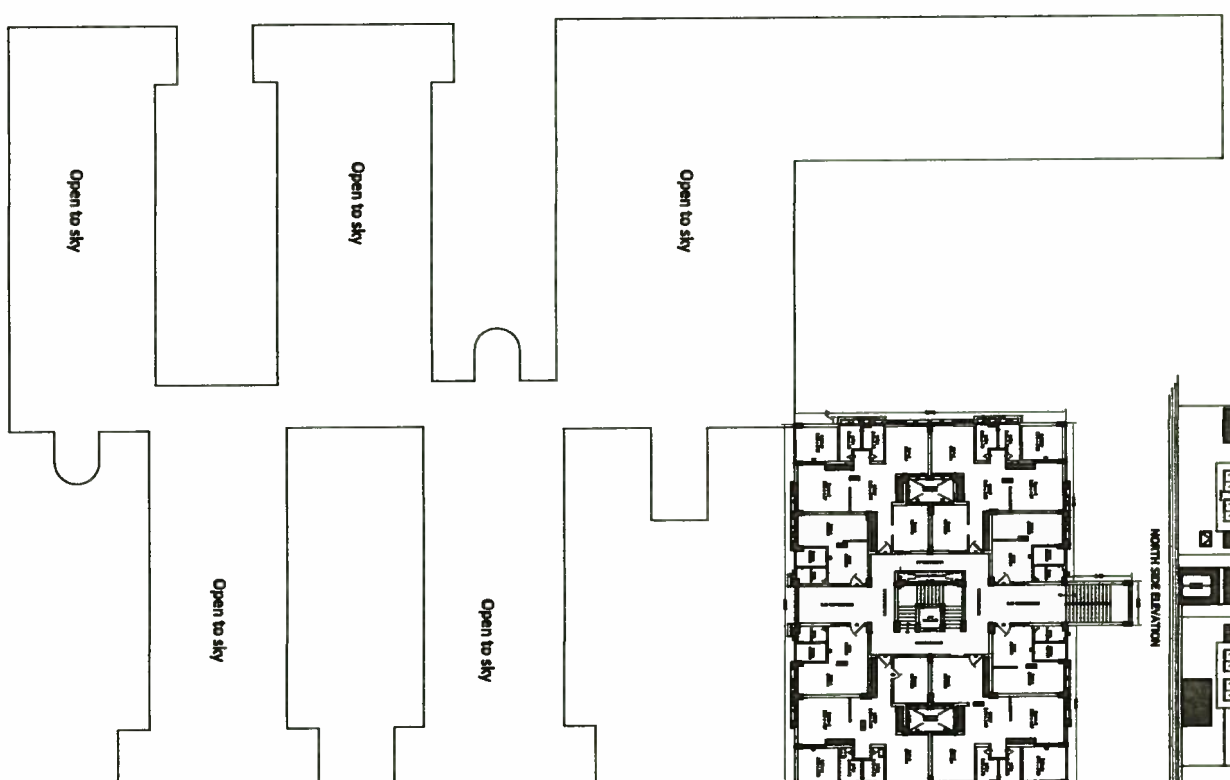

EX... FOURTH AND FIFTH FLOOR
(SCALE 1:100)

PLAN SHOWING THE EXISTING GROUND ,FIRST ,SECOND ,THIRD,FOURTH AND FIFTH FLOORS (VIGNAN VIHAR BOYS HOSTEL)R.C.C ROOF BUILDING OF VIGNAN'S FOUNDATION FOR SCIENCE, TECHNOLOGY AND RESEARCH (FORMERLY VIGNAN ENGINEERING COLLEGE), IN SURVEY NO : 321 / 4 , AT VADLAMUDI (V), CHEEROLU (M) , GUNTUR (DIST).

Schedule of Joinery	
Doors :	Door : 1.22 x 2.13
D1 :	Door : 0.84 x 2.13
Windows	
W :	Window : 1.22 x 1.52
V :	Ventilator : 2.32 x 0.61


NORTH:




AREA ATTACHEMENT	BOYS HOSTEL	NEW BOYS HOSTEL	TOTAL
EX...GROUND FLOOR AREA	:2784.97 sq.mts	+ 688.63 sq.mts	3532.92 sq.mts
EX...FIRST FLOOR AREA	:2784.97 sq.mts	+ 667.22 sq.mts	3511.51 sq.mts
EX...SECOND FLOOR AREA	:2784.97 sq.mts	+ 667.22 sq.mts	3511.51 sq.mts
EX...THIRD FLOOR AREA	:2784.97 sq.mts	+ 667.22 sq.mts	3511.51 sq.mts
EX...FOURTH FLOOR AREA	—	667.22 sq.mts	667.22 sq.mts
EX...FIFTH FLOOR AREA	—	667.22 sq.mts	667.22 sq.mts
TOTAL FLOOR AREAS	:11139.88 sq.mts	:4024.73 sq.mts	:15164.61 sq.mts

Applicant


Architect

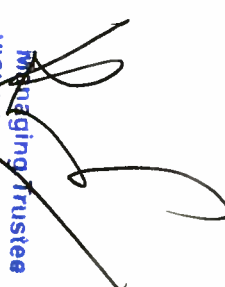
Managing Trustee
VIGNAN'S FOUNDATION
FOR SCIENCE, TECHNOLOGY AND RESEARCH
VADLAMUDI-522 213, A.P. INDIA




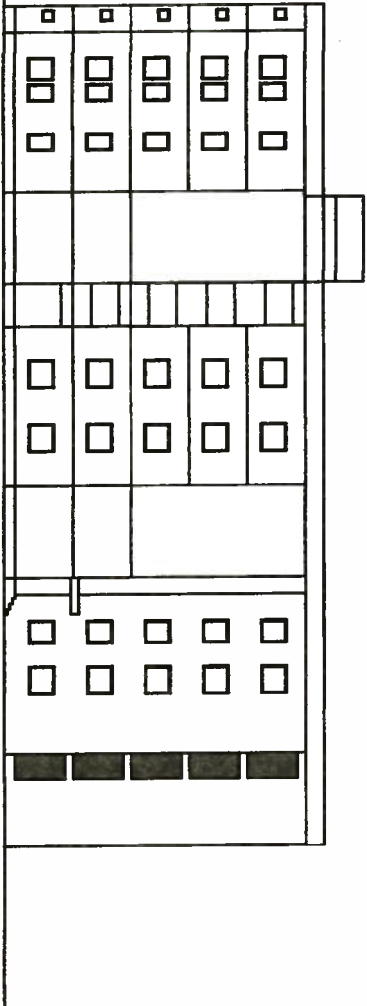


ELEVATION

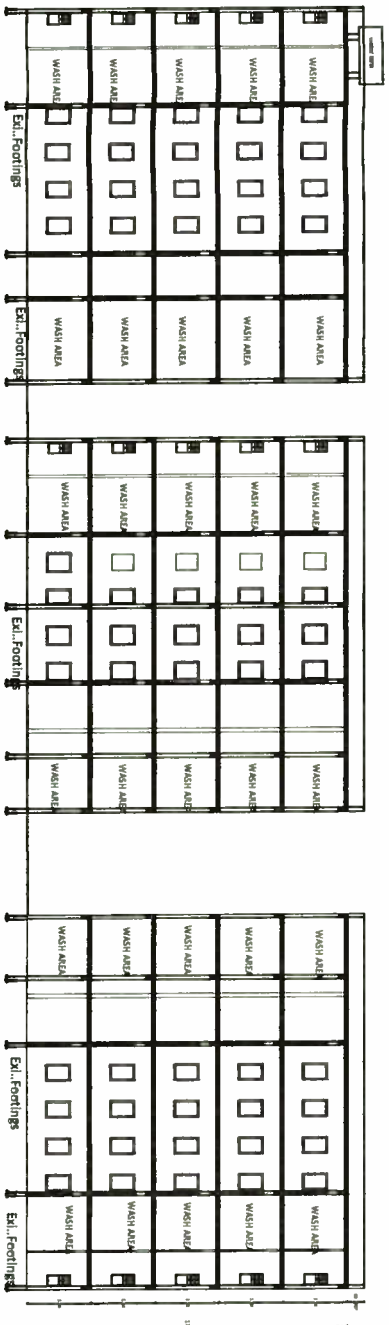


SECTION AT AA'

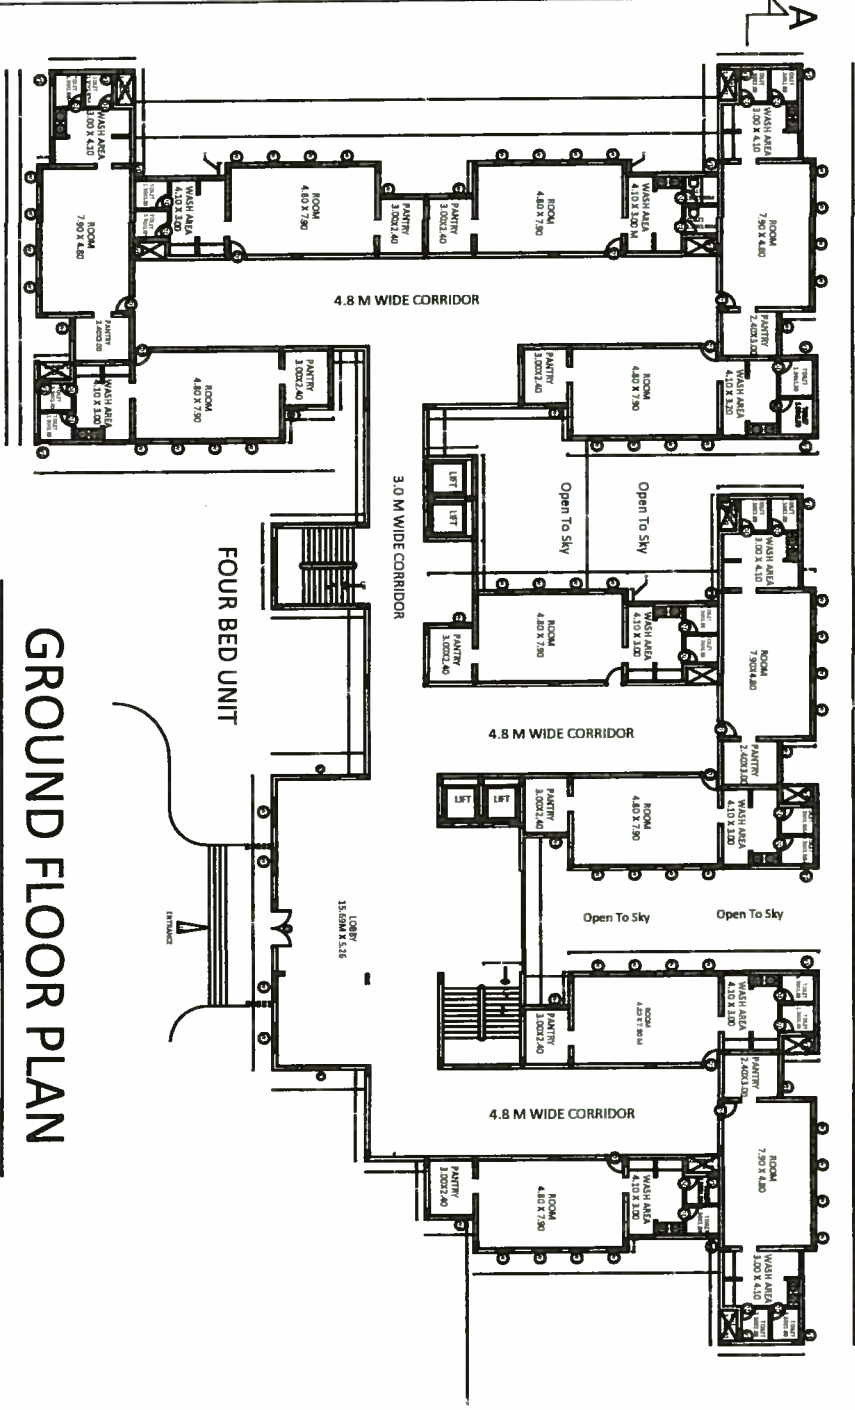


GROUND FLOOR PLAN

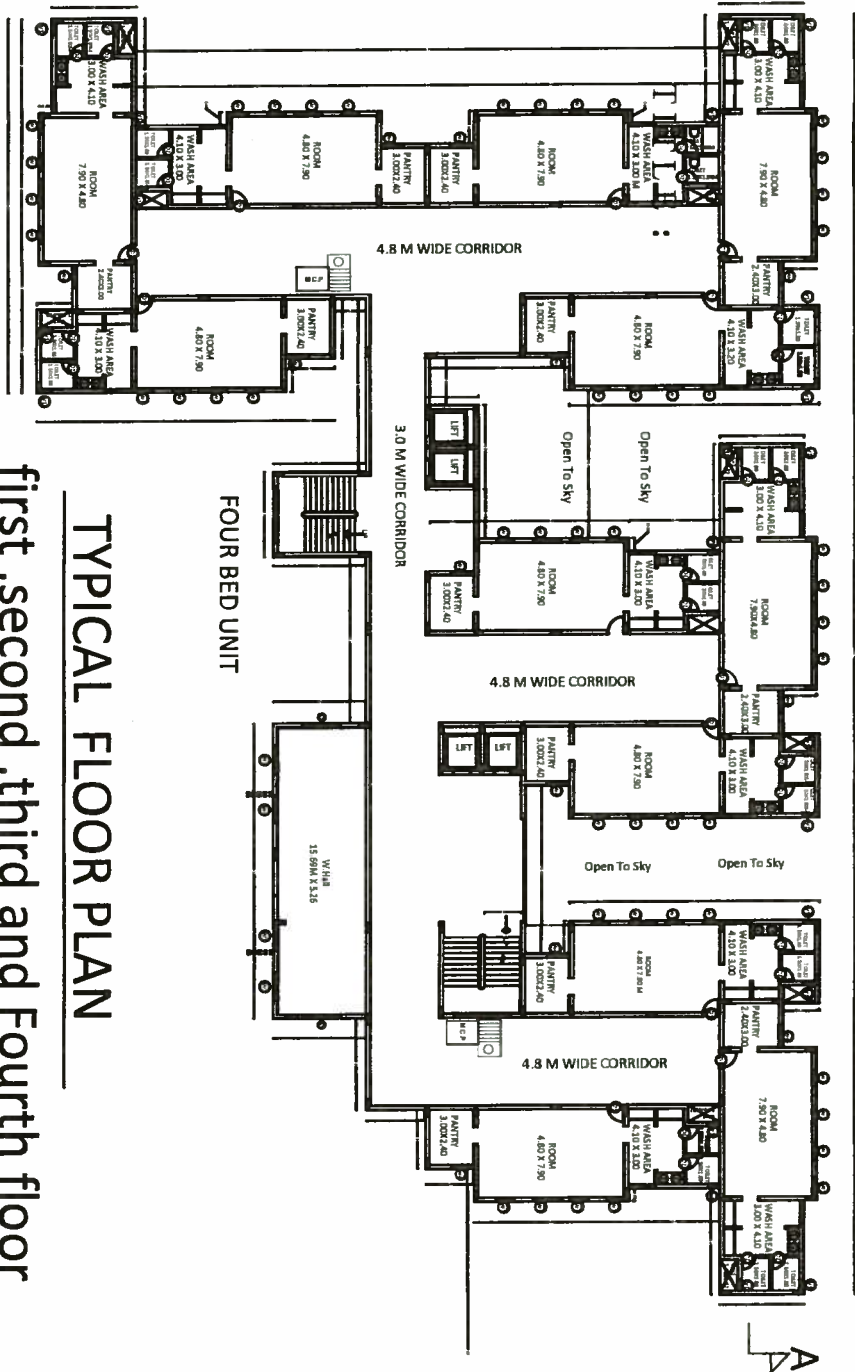

TYPICAL FLOOR PLAN
first, second, third and fourth floor

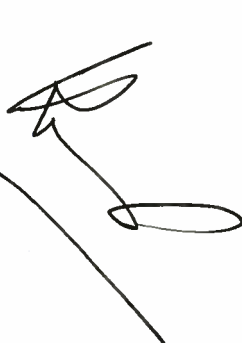TITLE :		AREAS :		SCHEDULE OF JOINARY :		APPLICANT:		ARCHITECT:	
PLAN SHOWING FOR THE EXISTING R.C.C. ROOF GROUND, FIRST, SECOND, THIRD AND FOURTH FLOORS FOR PRIVADARSHNI GIRLS HOSTEL (VIGNAN'S FOUNDATION FOR SCIENCE , TECHNOLOGY AND RESEARCH) IN SURVEY NO. : 280 /1, 280 /6, AT VADLAMUDI(V),CHEBROLU(M), GUNTUR (DIST)		GROUND FLOOR PLAN		1593.93	sqmts	D : Door : 2.44 x 2.90 M D1 : Door : 1.22 x 2.14 M W : Window : 2.44 x 2.90 M V : Ventilator : 7.22 x 0.74M		Managing Trustee VIGNAN'S FOUNDATION FOR SCIENCE, TECHNOLOGY AND RESEARCH VADLAMUDI-522 213, A.P. INDIA 	
		FIRST FLOOR PLAN		1593.93	sqmts				
		SECOND FLOOR PLAN		1593.93	sqmts				
		THIRD FLOOR PLAN		1593.93	sqmts				
		FOURTH FLOOR PLAN		1593.93	sqmts				
		TOTAL FLOOR AREAS		7969.65	sqmts				
				 N		 			

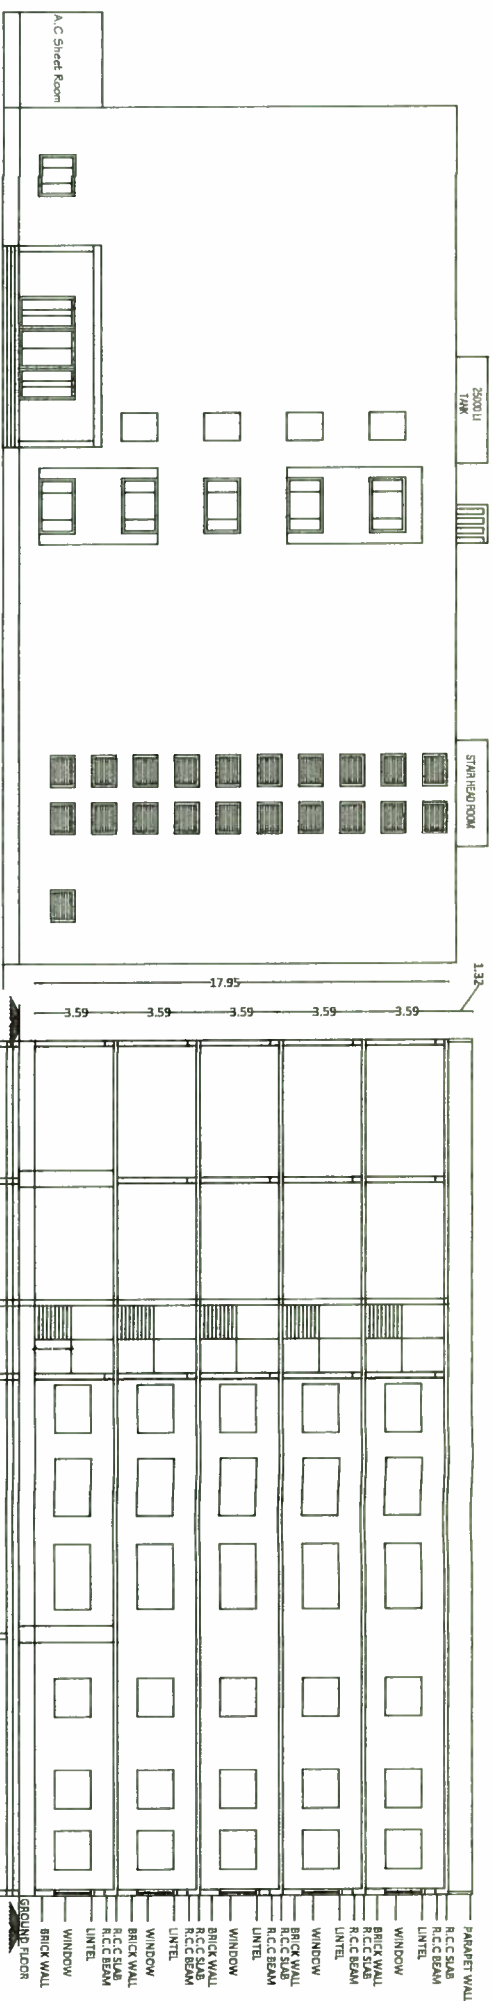

TITLE :
PLAN SHOWING FOR THE EXISTING
R.C.C. ROOF GROUND,FIRST,SECOND, THIRD
AND FOURTH FLOORS FOR
PRIYADARSHNI GIRLS HOSTEL DINING BLOCK
(VIGNAN'S FOUNDATION
FOR SCIENCE , TECHNOLOGY AND RESEARCH)
IN SURVEY NO. : 280 /1,280 /6,
AT VADLAMUDI(V),CHEBROLU(M),
GUNTUR (DIST).

AREA :	
GROUND FLOOR AREA	: 963.60 SQ.MTS
Ground Floor	
A.C.SHEET ROOF AREA	: 48.68SQ.MTS
FIRST FLOOR AREA	: 915.62 SQ.MTS
SECOND FLOOR AREA	: 915.62 SQ.MTS
THIRD FLOOR AREA	: 915.62SQ.MTS
FOURTH FLOOR AREA	: 915.62SQ.MTS
TOTAL FLOOR AREA	: 4674.76 SQ.MTS

JOINERY :

D : Door : 2.44 x 2.90 M
D1 : Door : 1.22 x 2.14 M
R/s : : 3.58 x 2.13 M
W : Window : 2.44 x 2.90 M
V : Ventilator : 7.22 x 0.74M

NORTH :-



APPLICANT:


ARCHITECT :-

[Signature]


Managing Trustee
VIGNAN'S FOUNDATION
FOR SCIENCE, TECHNOLOGY AND RESEARCH
VADLAMUDI-522 213, A.P. INDIA




GROUND FLOOR PLAN

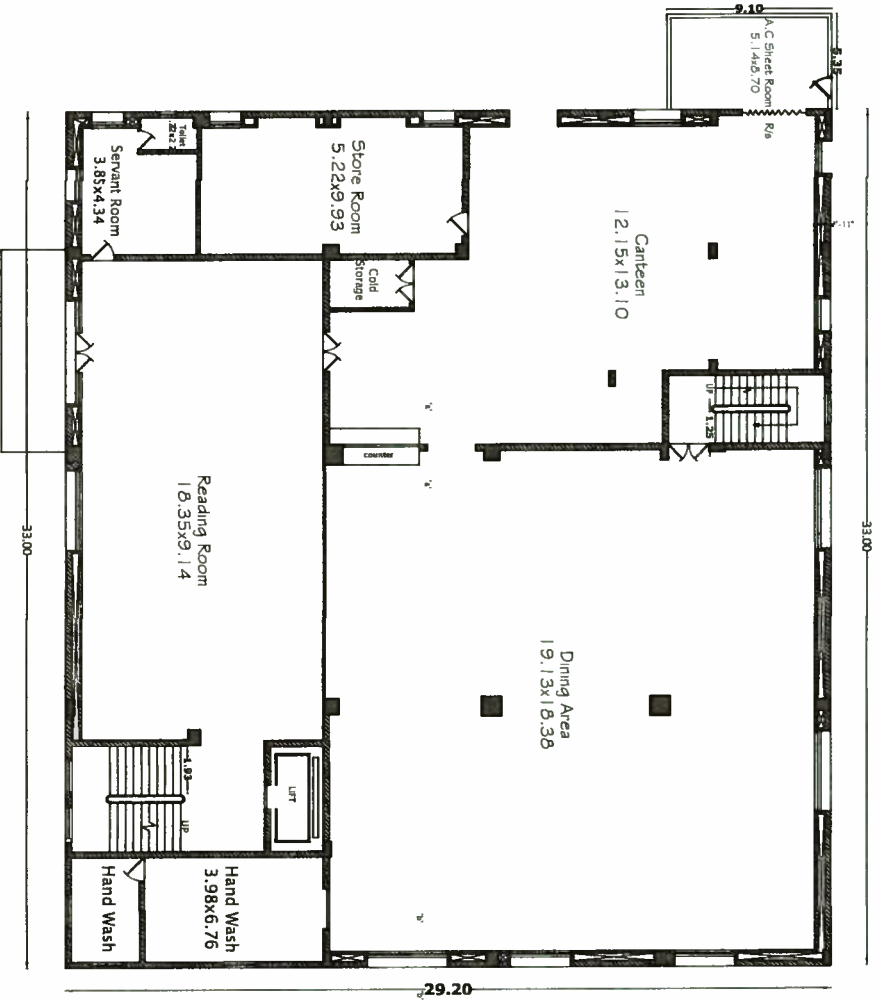


**TYPICAL FLOOR PLAN
FIRST, SECOND, THIRD AND FOURTH FLOORS PLAN**

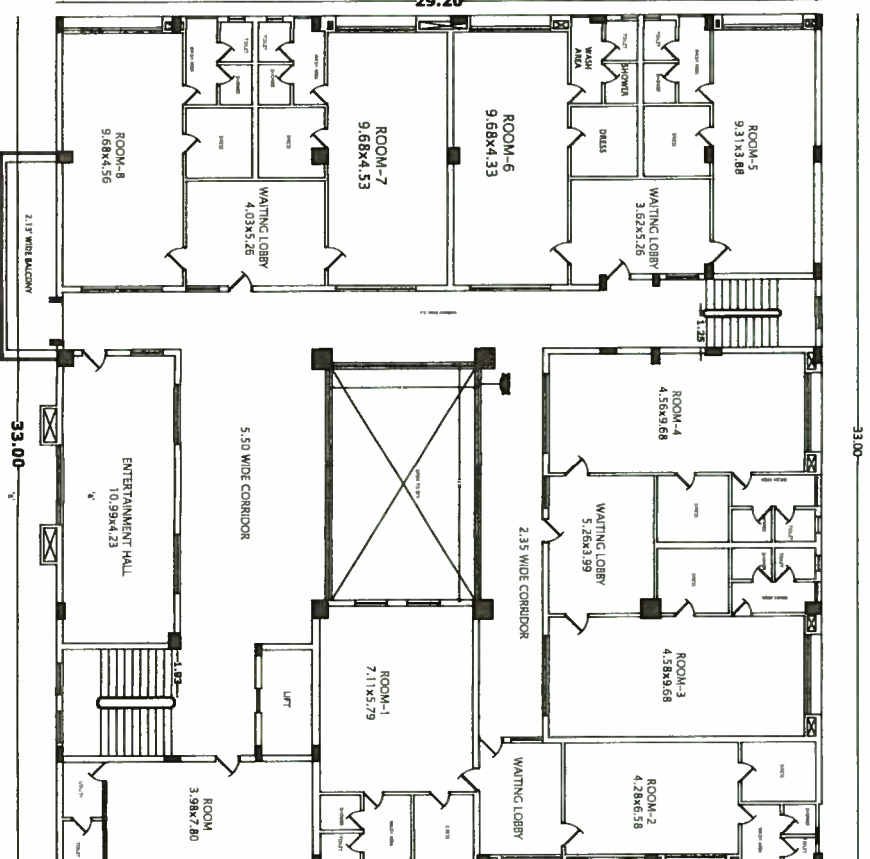


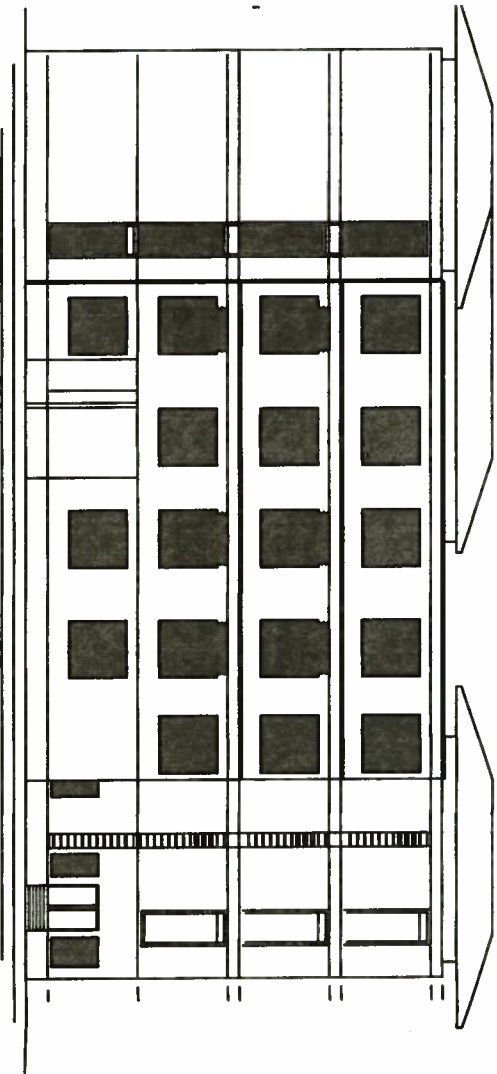


WEST ELEVATION

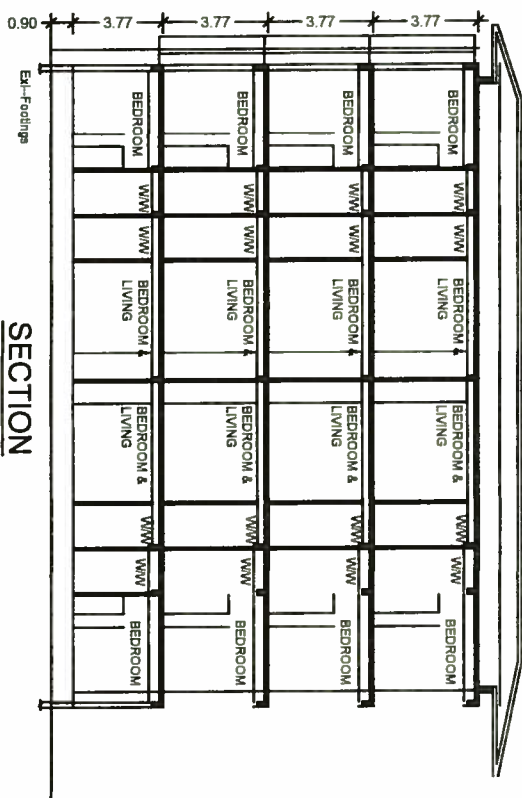

SECTION

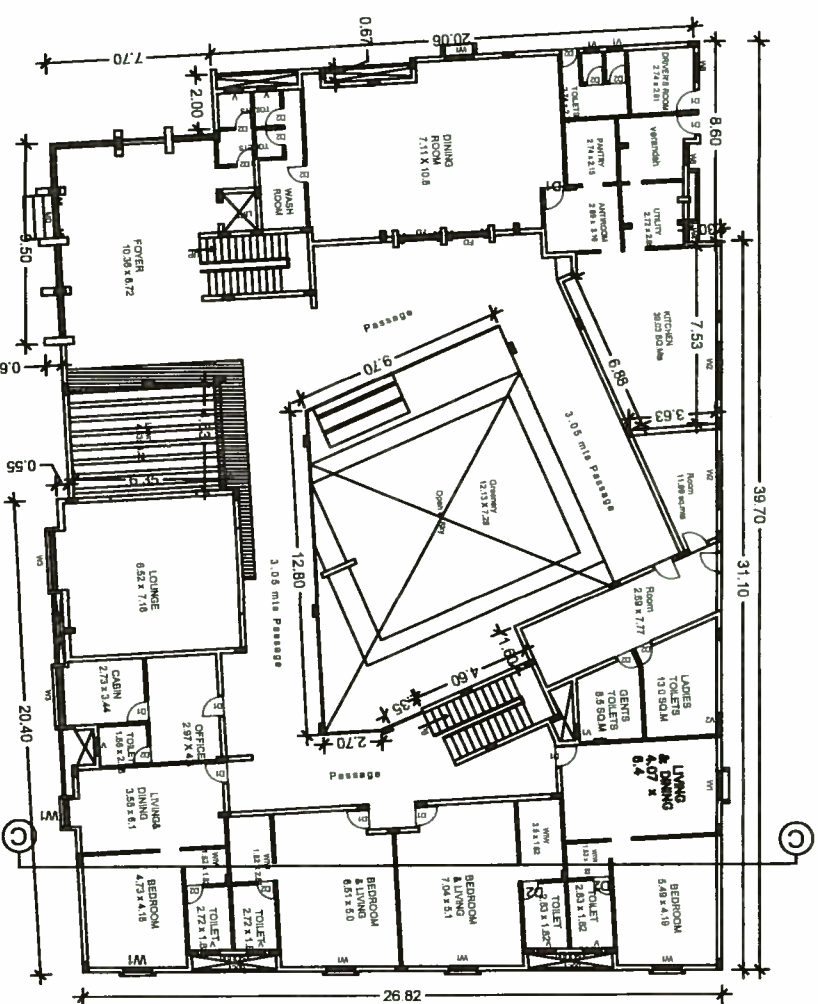

GROUND FLOOR PLAN

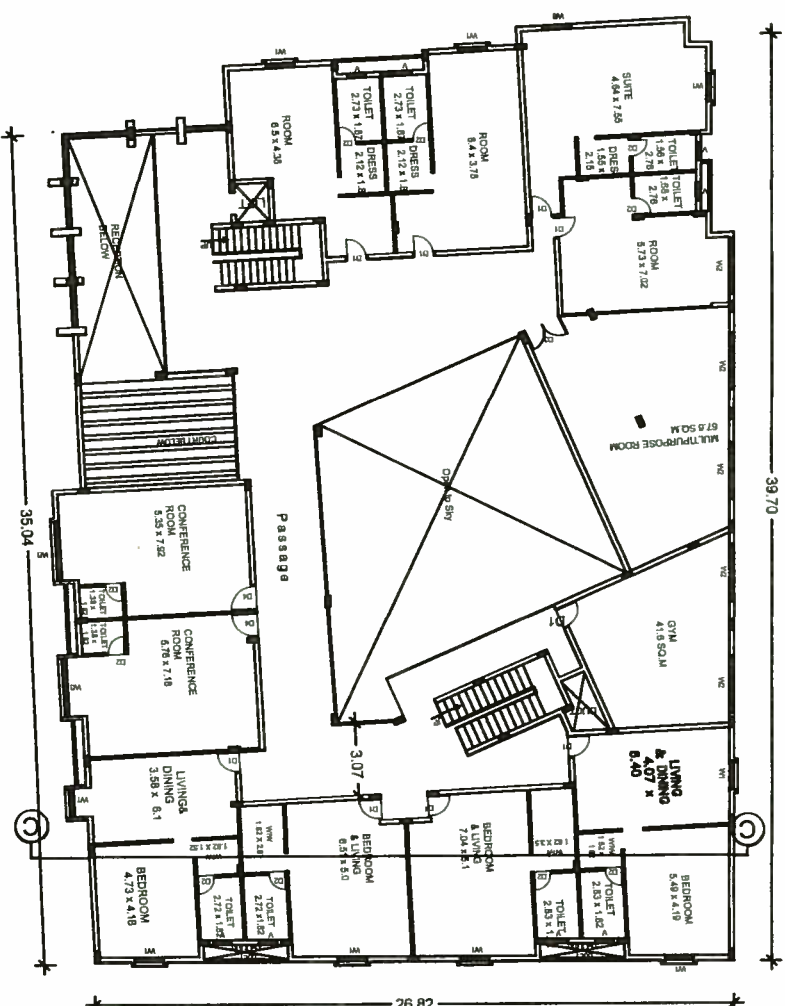

FIRST FLOOR PLAN

TITLE

PLAN SHOWING FOR THE EXISTING BUILDING OF R.C.C ROOF GROUND FLOOR, FIRST FLOOR,
SECOND FLOOR, THIRD FLOOR GUEST HOUSE UNDER
VIGNAN'S FOUNDATION FOR SCIENCE, TECHNOLOGY AND RESEARCH
IN SURVEY NO. : 273/1, IN VADLAMUDI (V) , CHEBROLU (M) GUNTUR (DIST),

APPLICANT

ARCHITECT

JOINERY

AREA


NORTH

D1	DOOR0.91X2.10	W1	WINDOW 1.21X3.34	Exi...Ground Floor Area :	814.25 sq.mts
D2	DOOR0.76X2.10	W2	WINDOW 2.43X3.34	Exi...First Floor Area :	824.04 sq.mts
D3	DOOR1.66X2.10	W3	WINDOW 0.76X2.12	Exi...Second Floor Area :	824.04 sq.mts
D4	DOOR1.06X2.10	W4	WINDOW 0.91X2.12	Exi...Third Floor Area :	824.04 sq.mts
		W5	WINDOW 1.21X2.12		
		W6	WINDOW 1.21X2.25		
		W7	WINDOW 2.43X2.25		
		W8	WINDOW 2.43X2.25		
				Total Area	: 3286.37 sq.mts




Managing Trustee
VIGNAN'S FOUNDATION
FOR SCIENCE, TECHNOLOGY AND RESEARCH
VADLAMUDI-522 213, A.P. INDIA



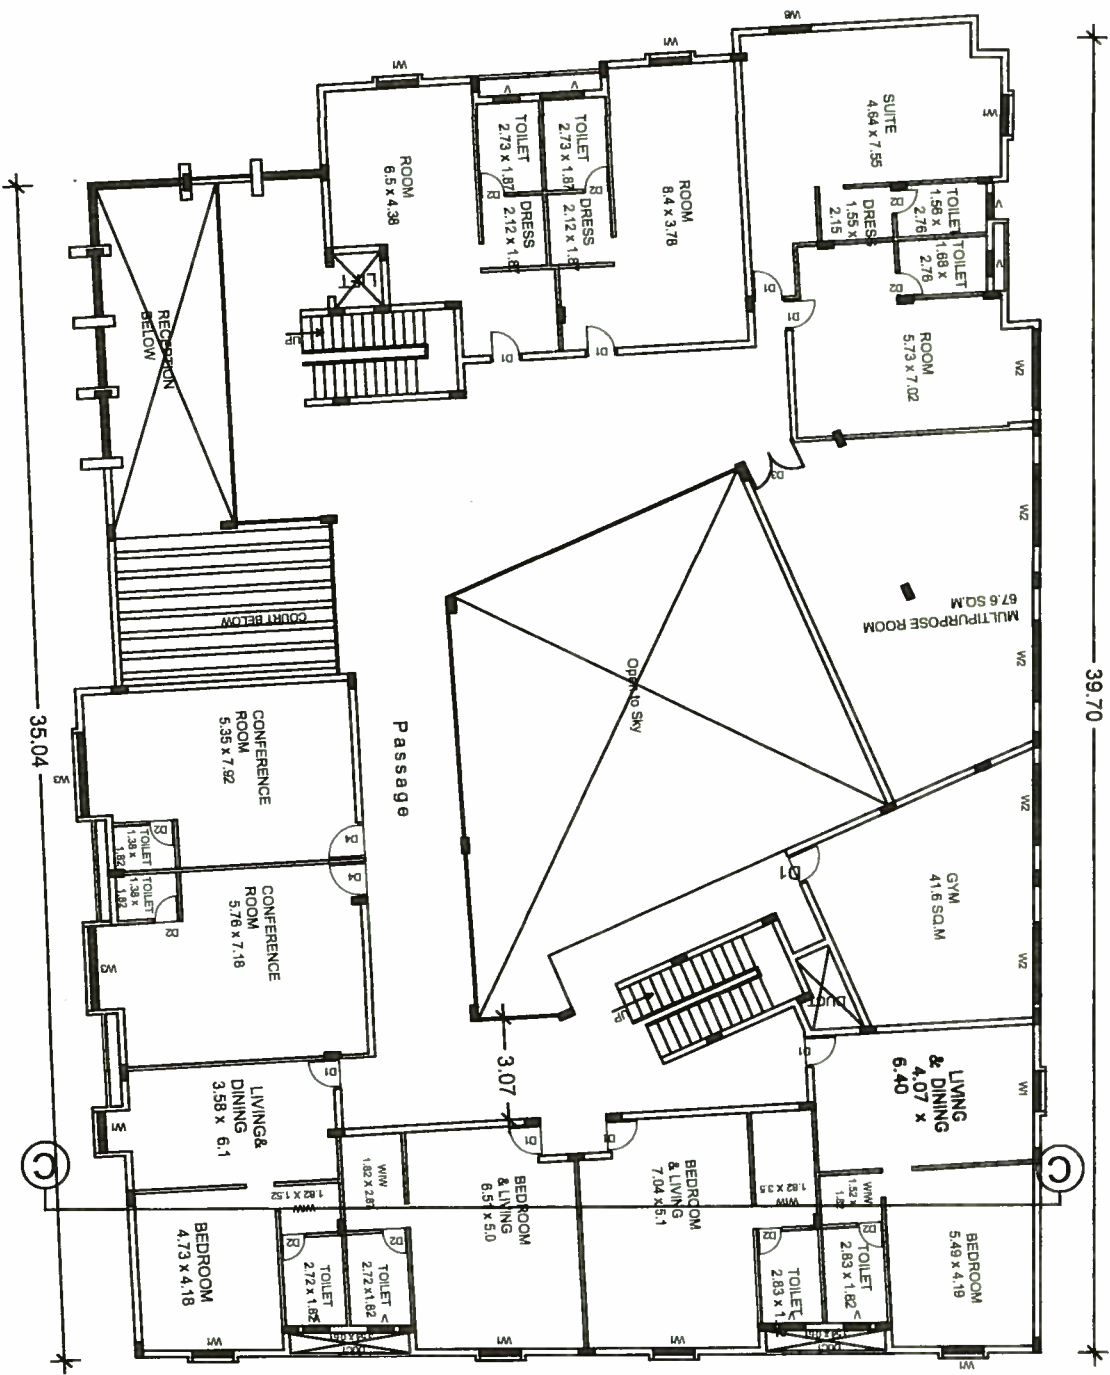

SECOND FLOOR PLAN

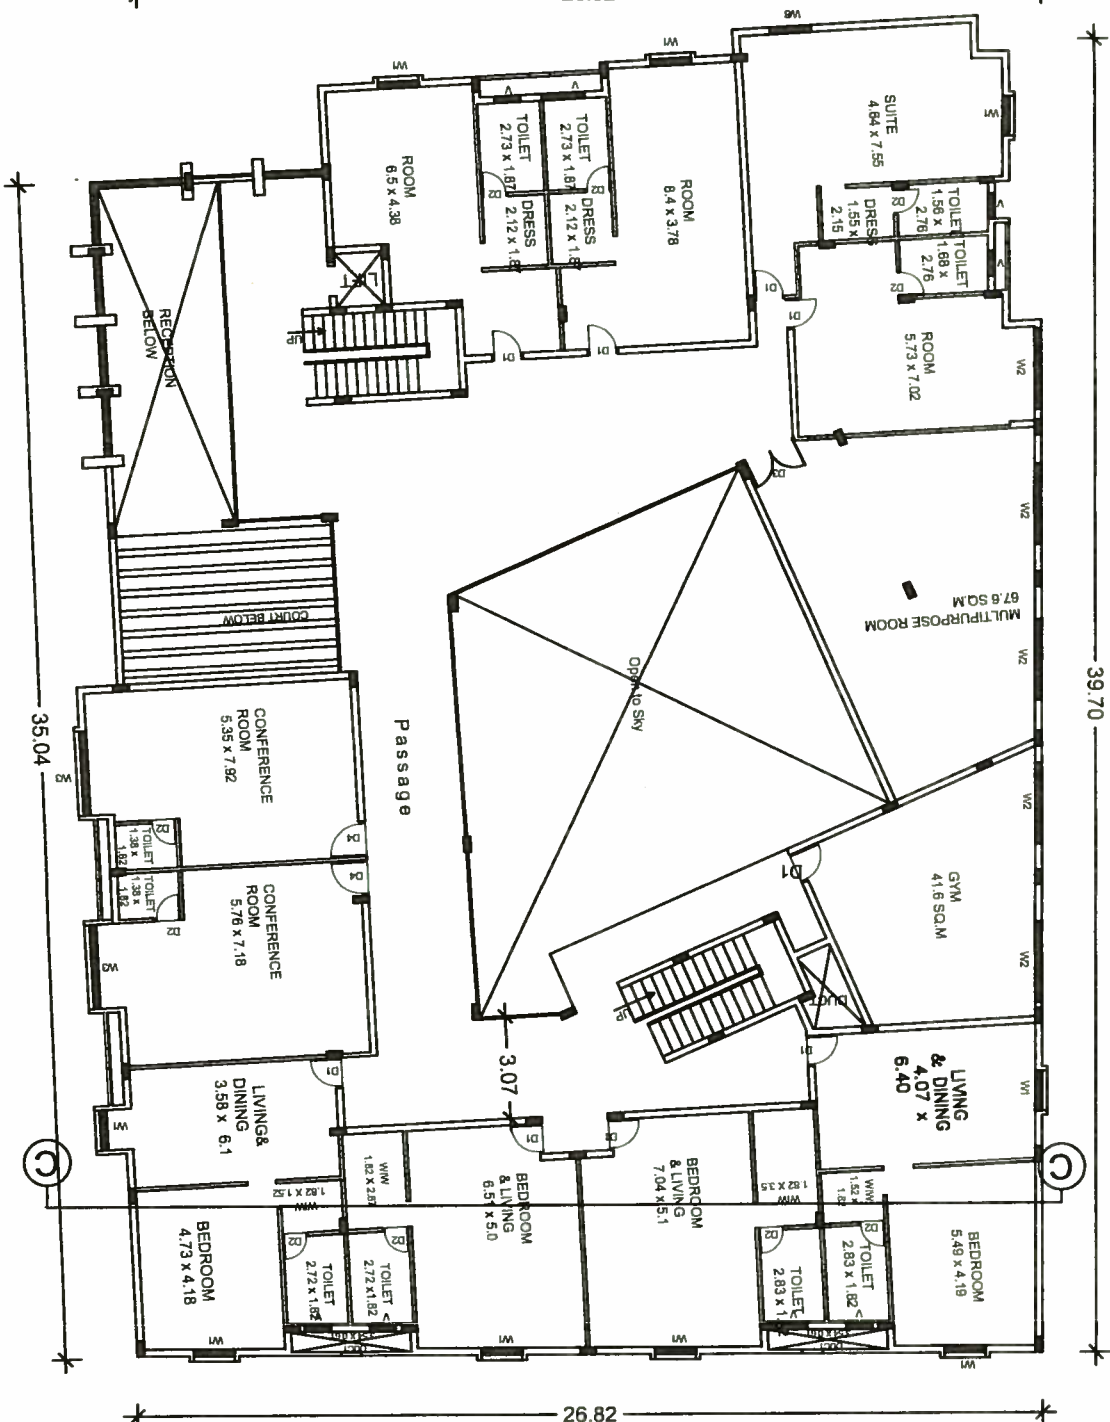

THIRD FLOOR PLAN

TITLE

PLAN SHOWING FOR THE EXISTING BUILDING OF R.C.C ROOF GROUND FLOOR, FIRST FLOOR, SECOND FLOOR, THIRD FLOOR GUEST HOUSE UNDER VIGNAN'S FOUNDATION FOR SCIENCE, TECHNOLOGY AND RESEARCH IN SURVEY NO. : 273/1, IN VADLAMUDI (V) , CHEBROLU (M) GUNTUR (DIST).,

JOINERY


D1 DOOR0.91X2.10
D2 DOOR0.76X2.10
D3 DOOR1.66X 2.10
D4 DOOR1.06X2.10

W1 WINDOW 1.21X3.34
W2 WINDOW 2.43X3.34
W3 WINDOW 2.53X3.34
W4 WINDOW 0.76X2.12
W5 WINDOW 0.91X2.12
W6 WINDOW 1.21X2.12
W7 WINDOW 1.21X2.25
W8 WINDOW 2.43X2.25

AREA

Exi...Ground Floor Area : 814.25 sq.mts
Exi...First Floor Area : 824.04 sq.mts
Exi...Second Floor Area : 824.04 sq.mts
Exi...Third Floor Area : 824.04 sq.mts
Total Area : 3286.37 sq.mts

NORTH

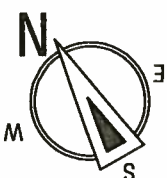


APPLICANT

ARCHITECT

Managing Trustee
VIGNAN'S FOUNDATION
FOR SCIENCE, TECHNOLOGY AND RESEARCH
VADLAMUDI-522 213, A.P. INDIA




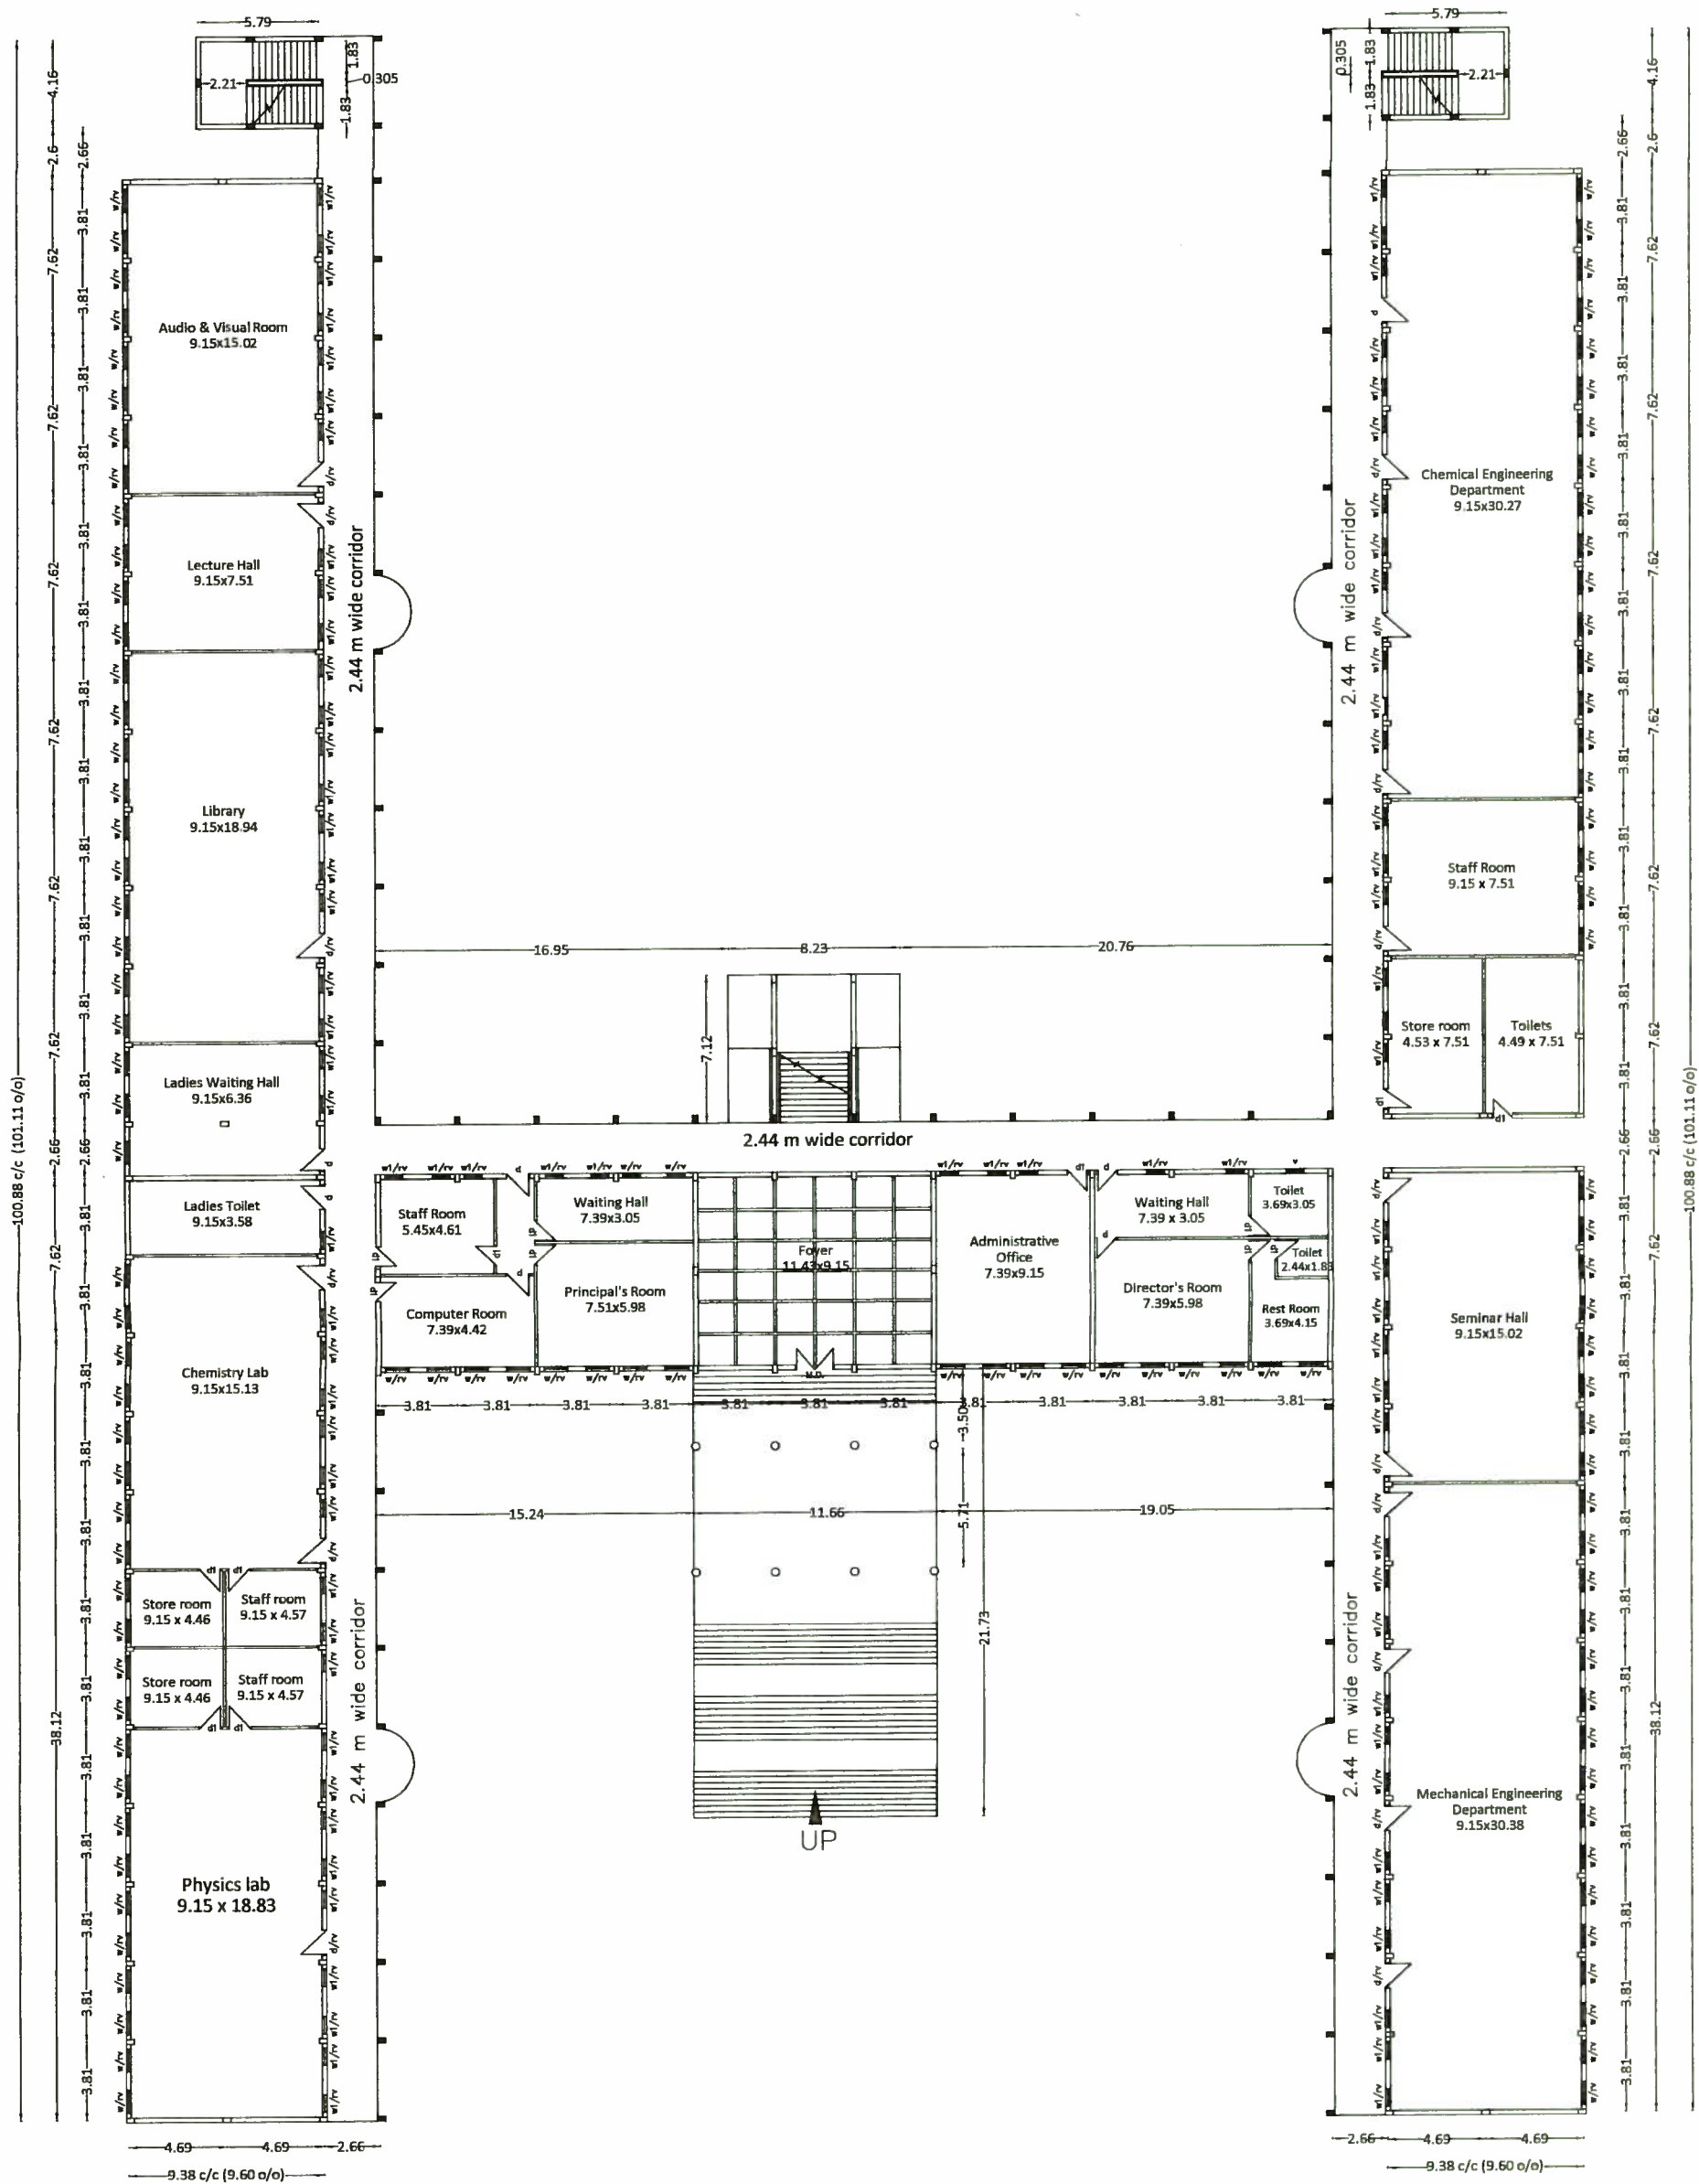

Exi..GROUND FLOOR PLAN


NOTE : All dimensions are in meters


TITLE	AREAS	APPLICANT	ARCHITECT
PLAN SHOWING THE EXISTING...GROUND , FIRST , SECOND , THIRD AND FOURTH FLOORS OF R.C.C ROOF BUILDING OF H-BLOCK UNDER VIGNAN'S FOUNDATION FOR SCIENCE,TECHNOLOGY AND RESEARCH (FORMERLY VIGNAN ENGINEERING COLLEGE) , IN SURVEY NO : 321/4, AT VADLAMUDI(V), CHEBROLU(M), GUNTUR (DIST).	Exi..Ground Floor area : 3154.25 Sq.M. Exi..First Floor area : 3037.87 Sq.M. Exi..Second Floor area : 3037.87 Sq.M. Exi..Third Floor area : 3037.87 Sq.M. Total Floor area : 12267.86 Sq.M	 Managing Trustee VIGNAN'S FOUNDATION FOR SCIENCE, TECHNOLOGY AND RESEARCH VADLAMUDI-522 213, A.P. INDIA	 
SCHEDULE OF JOINERY d/rv : door cum : 1.22x2.135 w/rv : window cum : 1.13x1.37 d1 : door : 0.95x2.135 w1/rv : window cum : 0.83x0.83 v : ventilators : 0.83x0.83	NORTH 		

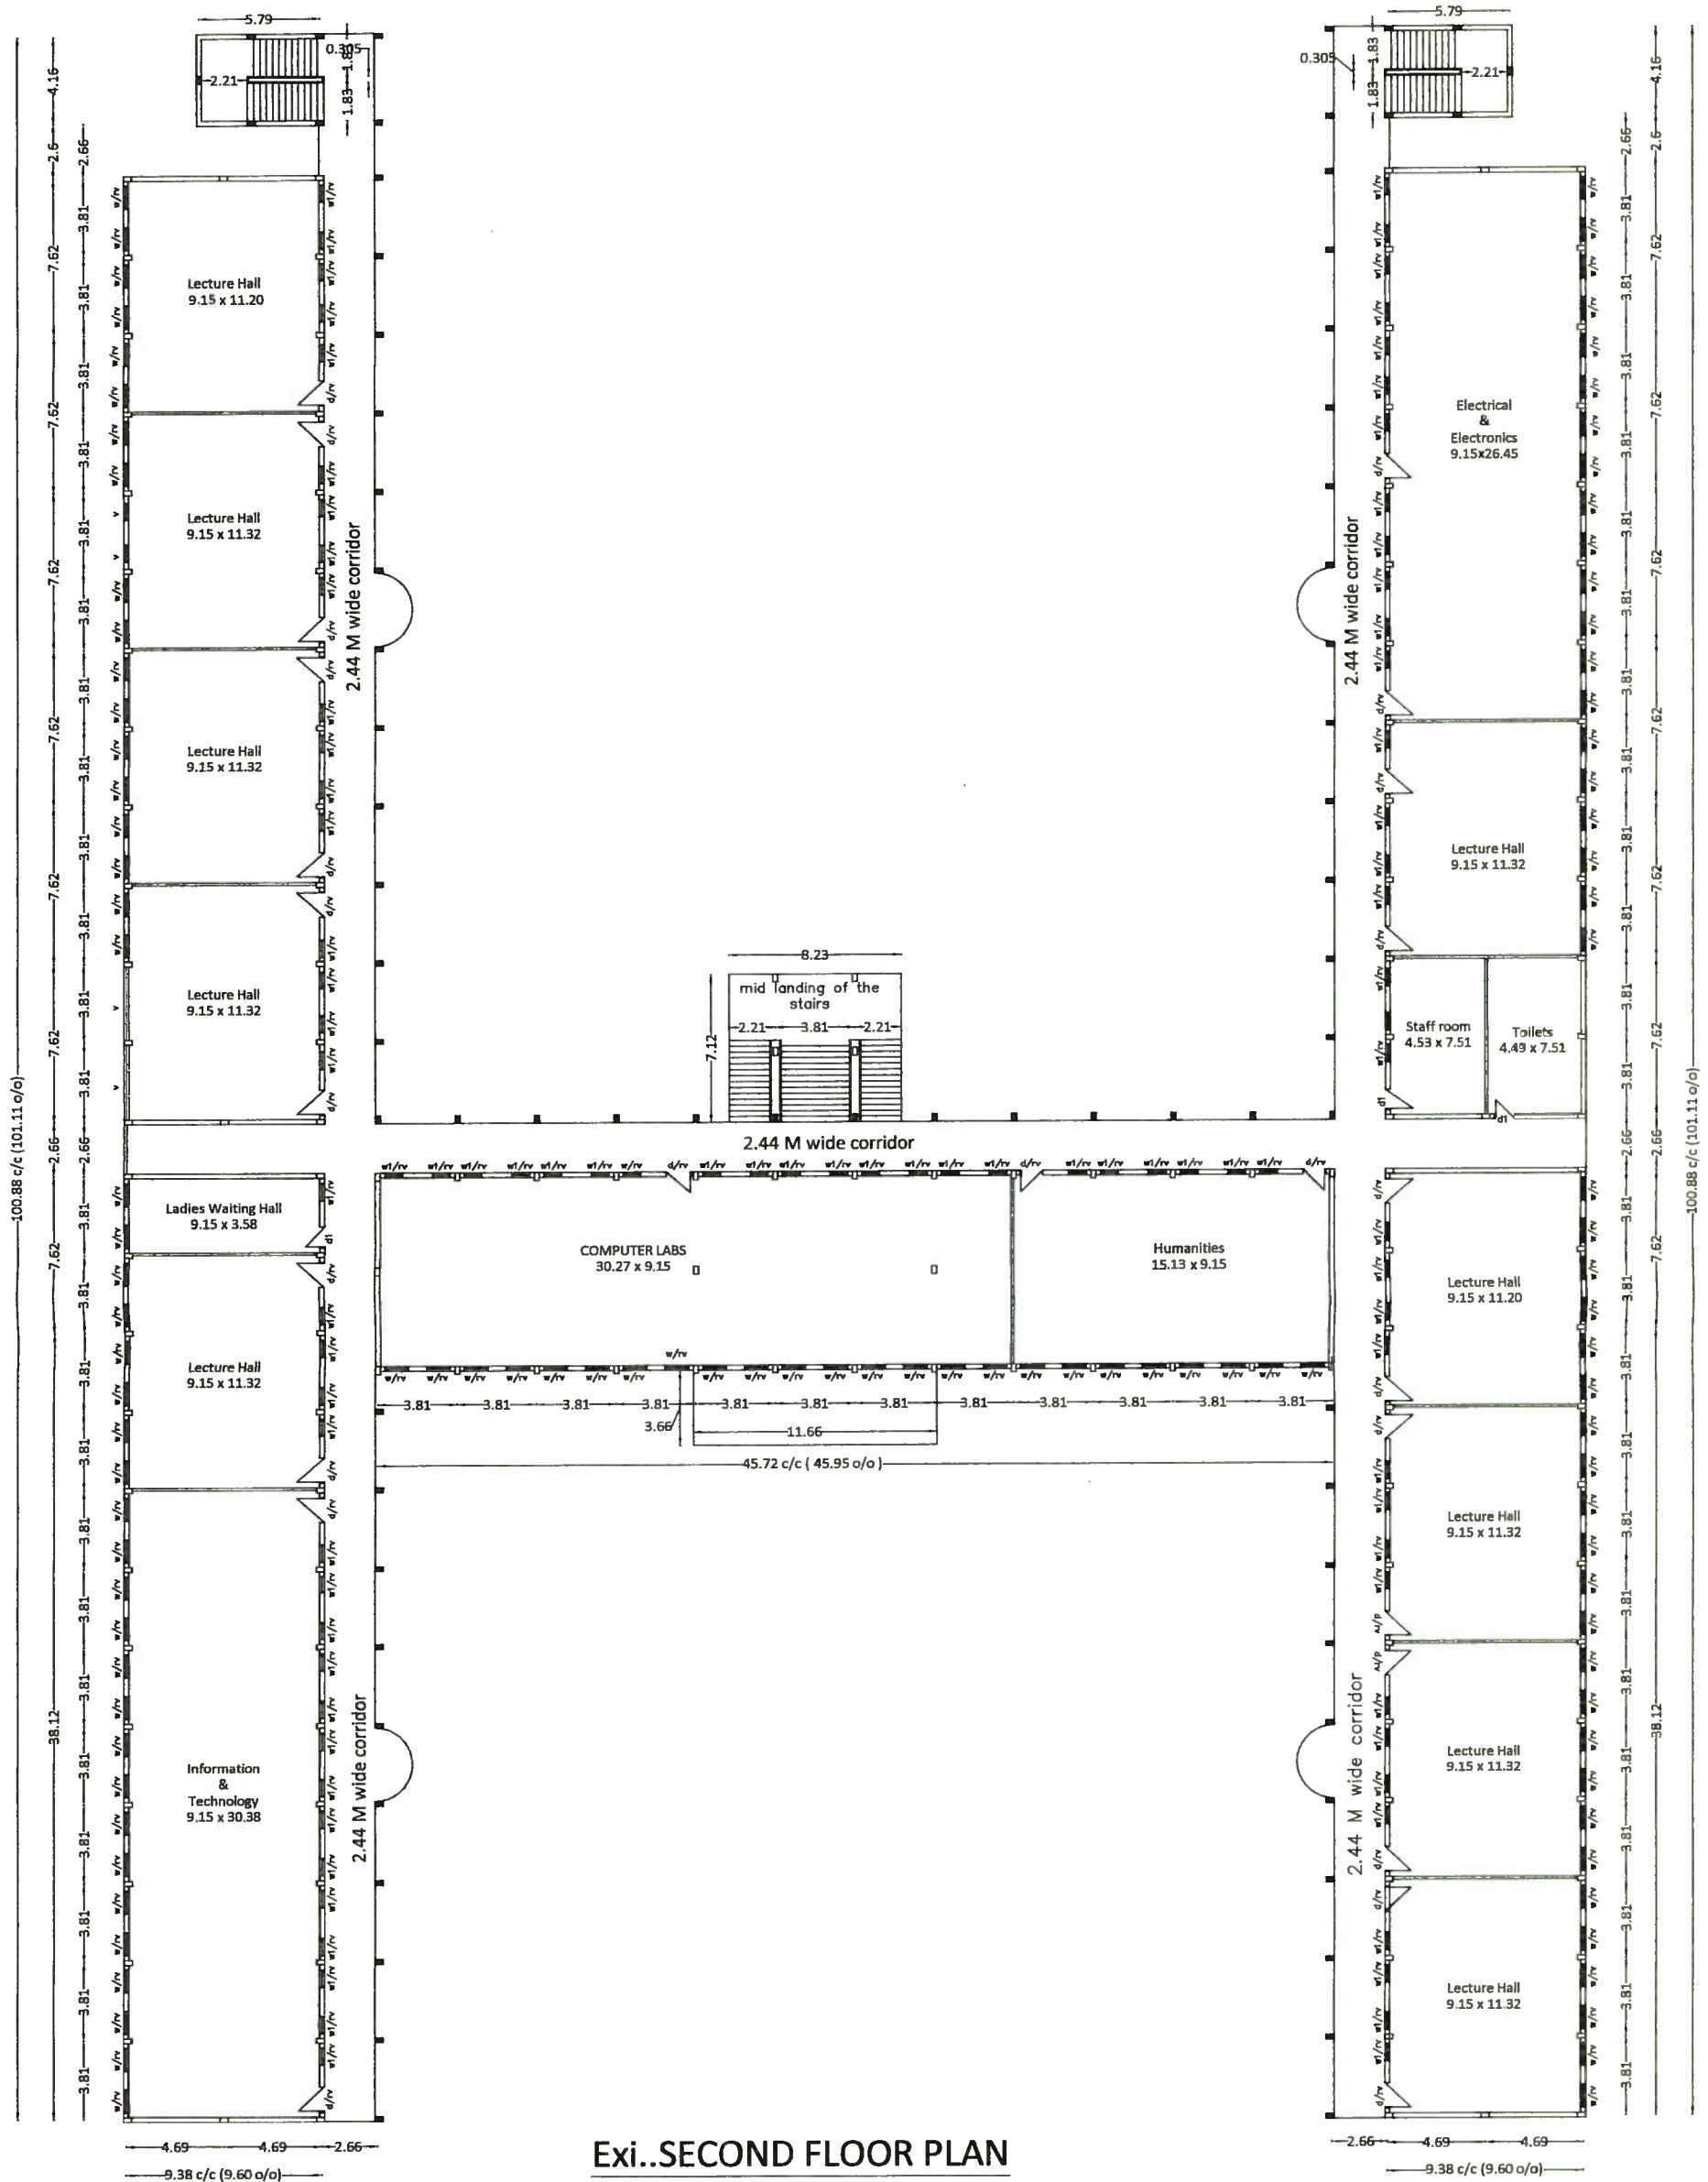

Exi..SECOND FLOOR PLAN

NOTE : All dimensions are in meters

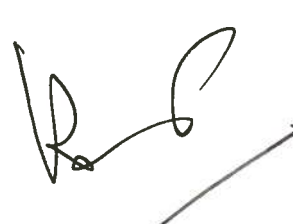
TITLE	AREAS	APPLICANT	ARCHITECT
PLAN SHOWING THE EXISTING...GROUND , FIRST , SECOND , THIRD AND FOURTH FLOORS OF R.C.C ROOF BUILDING OF H-BLOCK UNDER VIGNAN'S FOUNDATION FOR SCIENCE,TECHNOLOGY AND RESEARCH (FORMERLY VIGNAN ENGINEERING COLLEGE) , IN SURVEY NO : 321/4, AT VADLAMUDI(V), CHEBROLU(M), GUNTUR (DIST).	Exi..Ground Floor area : 3154.25 Sq.M. Exi..First Floor area : 3037.87 Sq.M. Exi..Second Floor area : 3037.87 Sq.M. Exi.. Third Floor area : 3037.87 Sq.M. Total Floor area : 12267.86 Sq.M	 Managing Trustee VIGNAN'S FOUNDATION FOR SCIENCE, TECHNOLOGY AND RESEARCH VADLAMUDI-522 213, A.P. INDIA	 RAJESH JAIN CA/2018/95222 REGISTERED ARCHITECT
SCHEDULE OF JOINERY d/rv : door cum : 1.22x2.135 w/rv : window cum : 1.13x1.37 d1 : door : 0.95x2.135 w1/rv : window cum : 0.83x0.83 v : ventilators : 0.83x0.83	NORTH 		

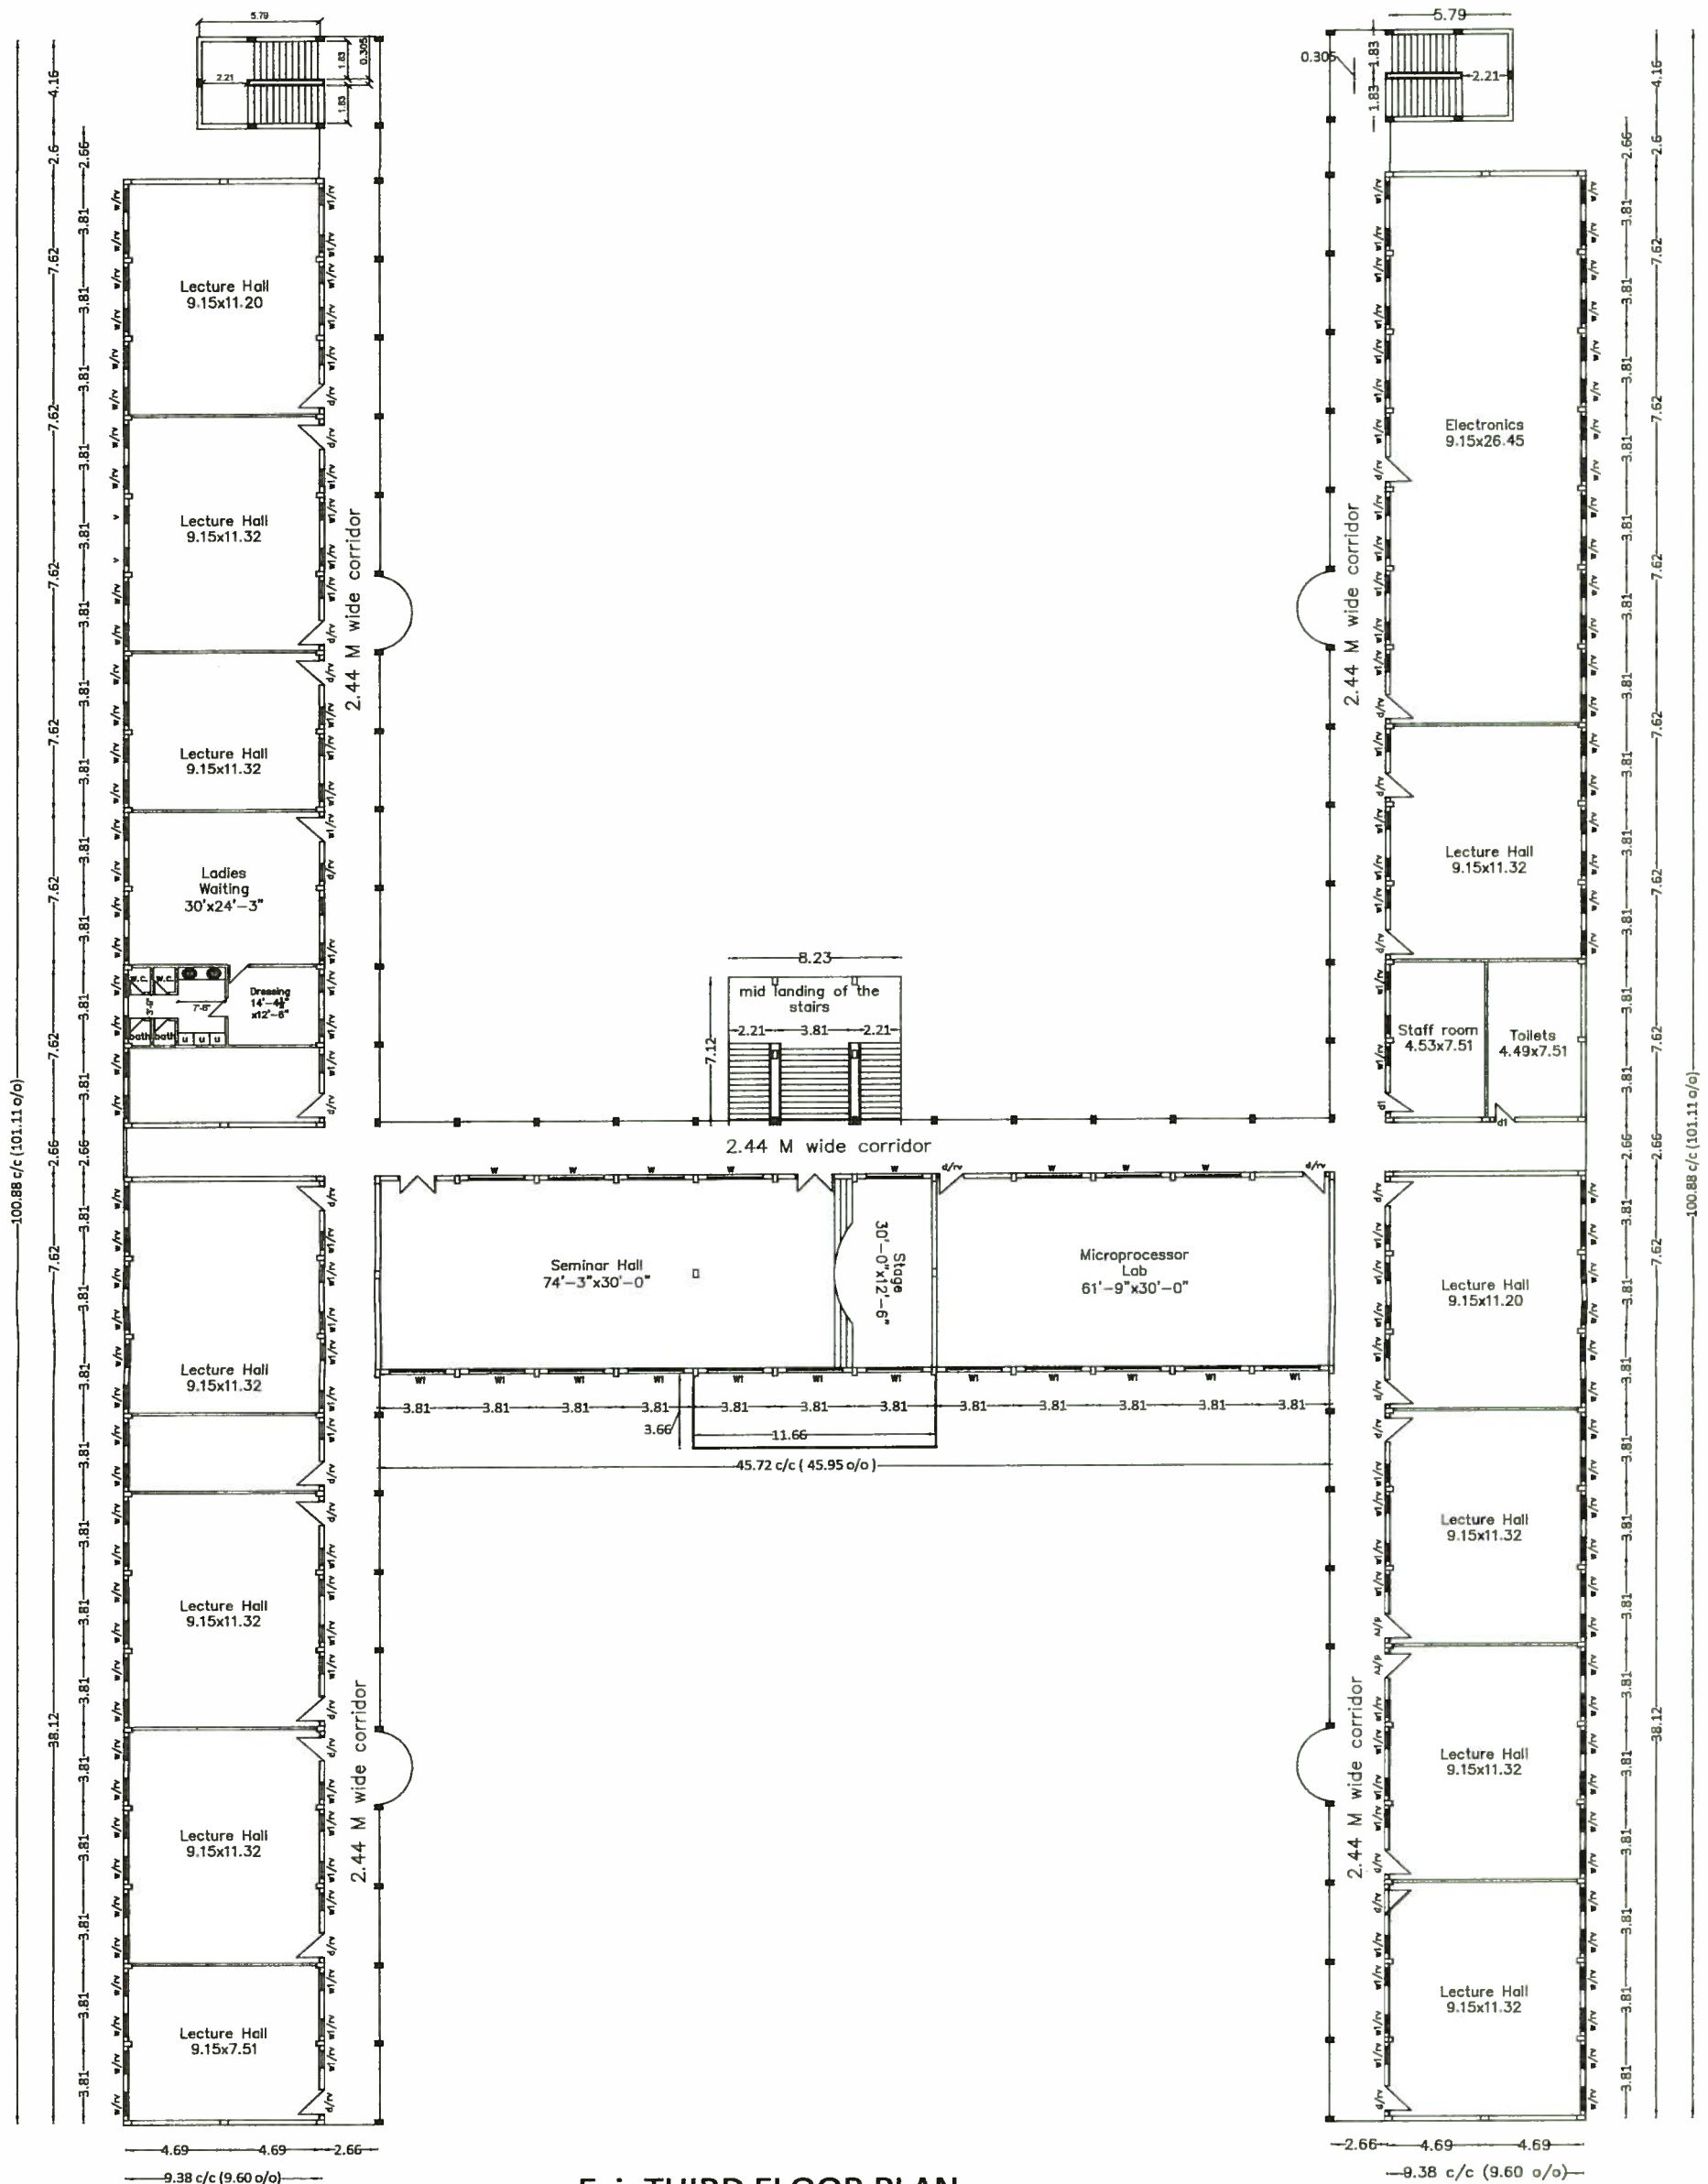


Exi..THIRD FLOOR PLAN

NOTE : All dimensions are in meters

TITLE	AREAS	APPLICANT	ARCHITECT
PLAN SHOWING THE EXISTING...GROUND , FIRST , SECOND , THIRD AND FOURTH FLOORS OF R.C.C ROOF BUILDING OF H-BLOCK UNDER VIGNAN'S FOUNDATION FOR SCIENCE,TECHNOLOGY AND RESEARCH (FORMERLY VIGNAN ENGINEERING COLLEGE) , IN SURVEY NO : 321/4, AT VADLAMUDI(V), CHEBROLU(M), GUNTUR (DIST).	Exi..Ground Floor area : 3154.25 Sq.M. Exi..First Floor area : 3037.87 Sq.M. Exi..Second Floor area : 3037.87 Sq.M. Exi..Third Floor area : 3037.87 Sq.M. Total Floor area : 12267.86 Sq.M	 Managing Trustee VIGNAN'S FOUNDATION FOR SCIENCE, TECHNOLOGY AND RESEARCH VADLAMUDI-522 213, A.P. INDIA	 
SCHEDULE OF JOINERY d/rv : door cum : 1.22x2.135 d1 : door : 0.95x2.135 w/rv : window cum : 1.13x1.37 w1/rv : window cum : 0.83x0.83 v : ventilators : 0.83x0.83	NORTH 		

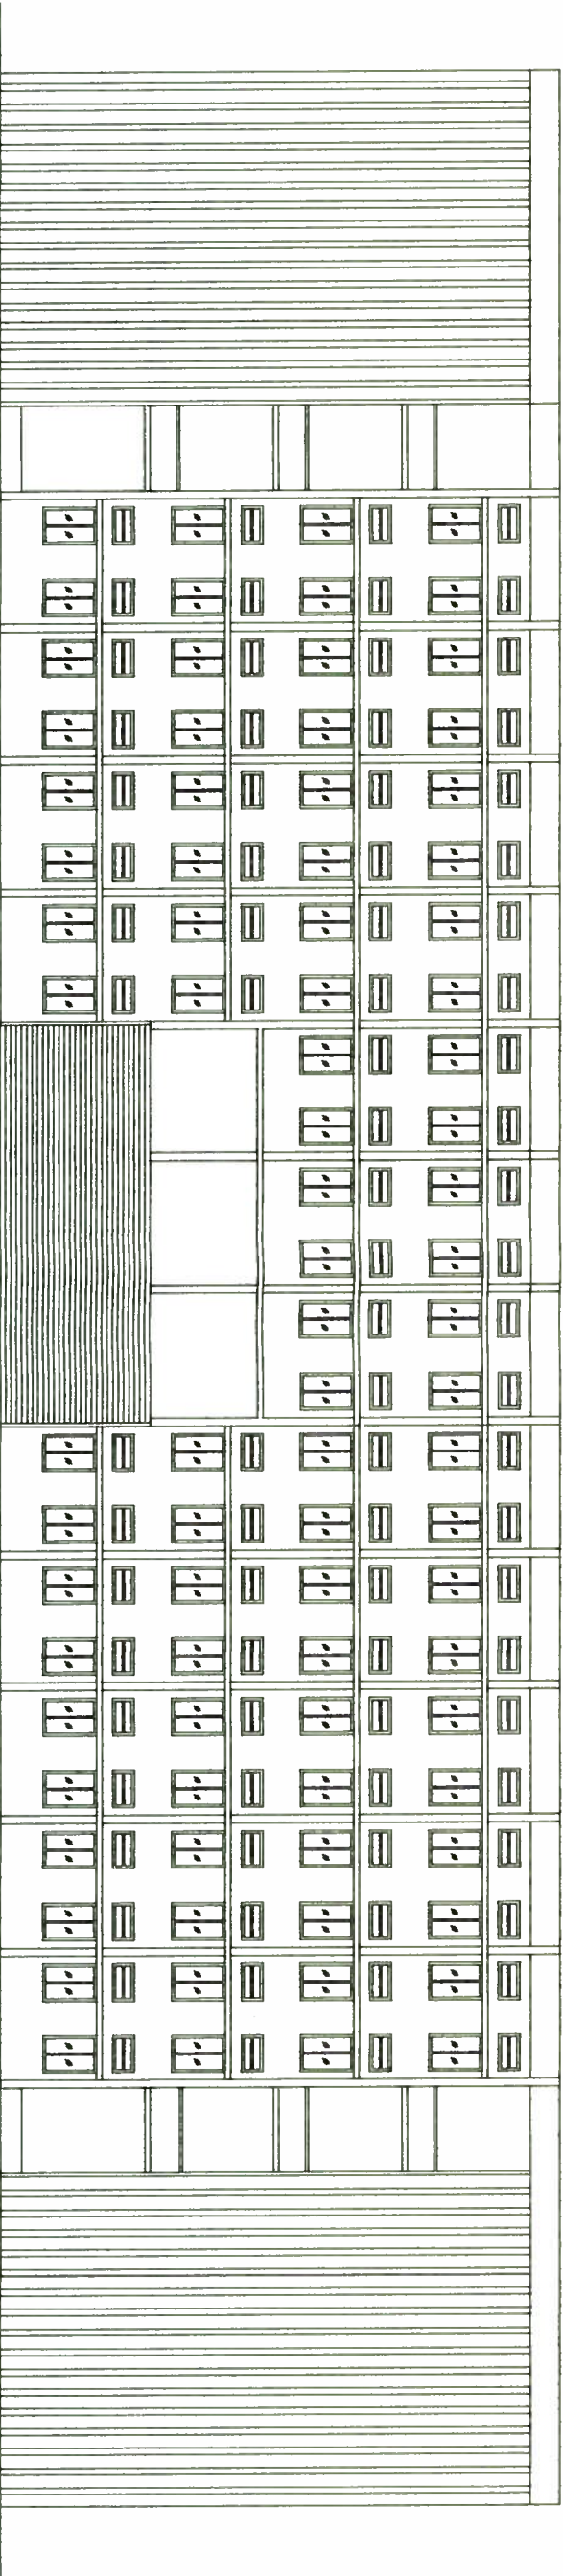

Elevation

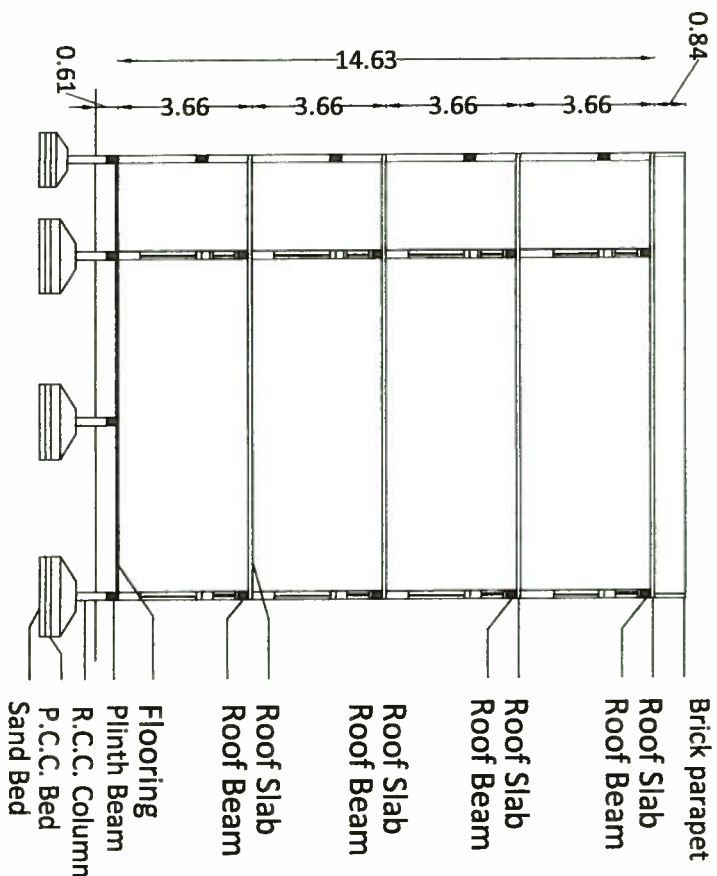

Section - A B

TITLE

PLAN SHOWING THE EXISTING...GROUND, FIRST, SECOND, THIRD AND FOURTH FLOORS OF R.C.C ROOF BUILDING OF H-BLOCK UNDER VIGNAN'S FOUNDATION FOR SCIENCE, TECHNOLOGY AND RESEARCH (FORMERLY VIGNAN ENGINEERING COLLEGE), IN SURVEY NO : 321/4, AT VADLAMUDI(V), CHEBROLU(M), GUNTUR (DIST).



APPLICANT



Managing Trustee
VIGNAN'S FOUNDATION
FOR SCIENCE, TECHNOLOGY AND RESEARCH
VADLAMUDI-522 213, A.P. INDIA

ARCHITECT




AREAS


Exi..Ground Floor area : 3154.25 Sq.M.
Exi..First Floor area : 3037.87 Sq.M.
Exi..Second Floor area : 3037.87 Sq.M.
Exi..Third Floor area : 3037.87 Sq.M.
Total Floor area : 12267.86 Sq.M

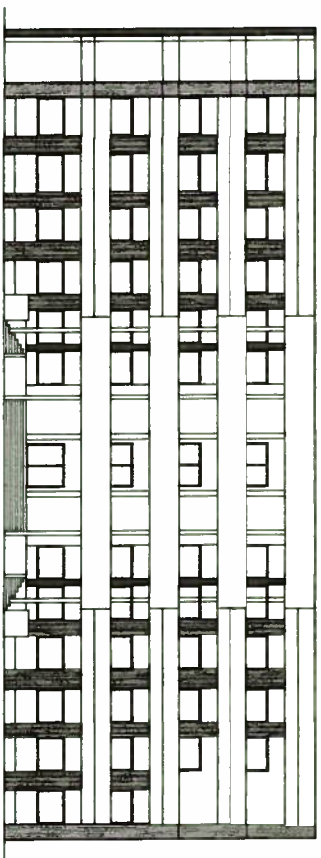


Elevation

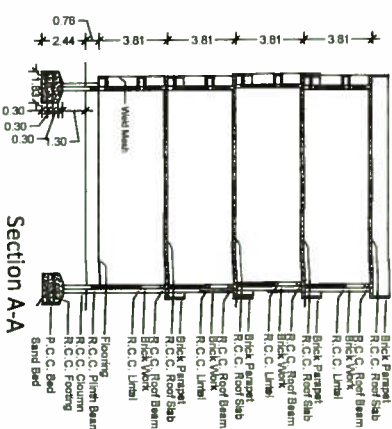

Section A-A

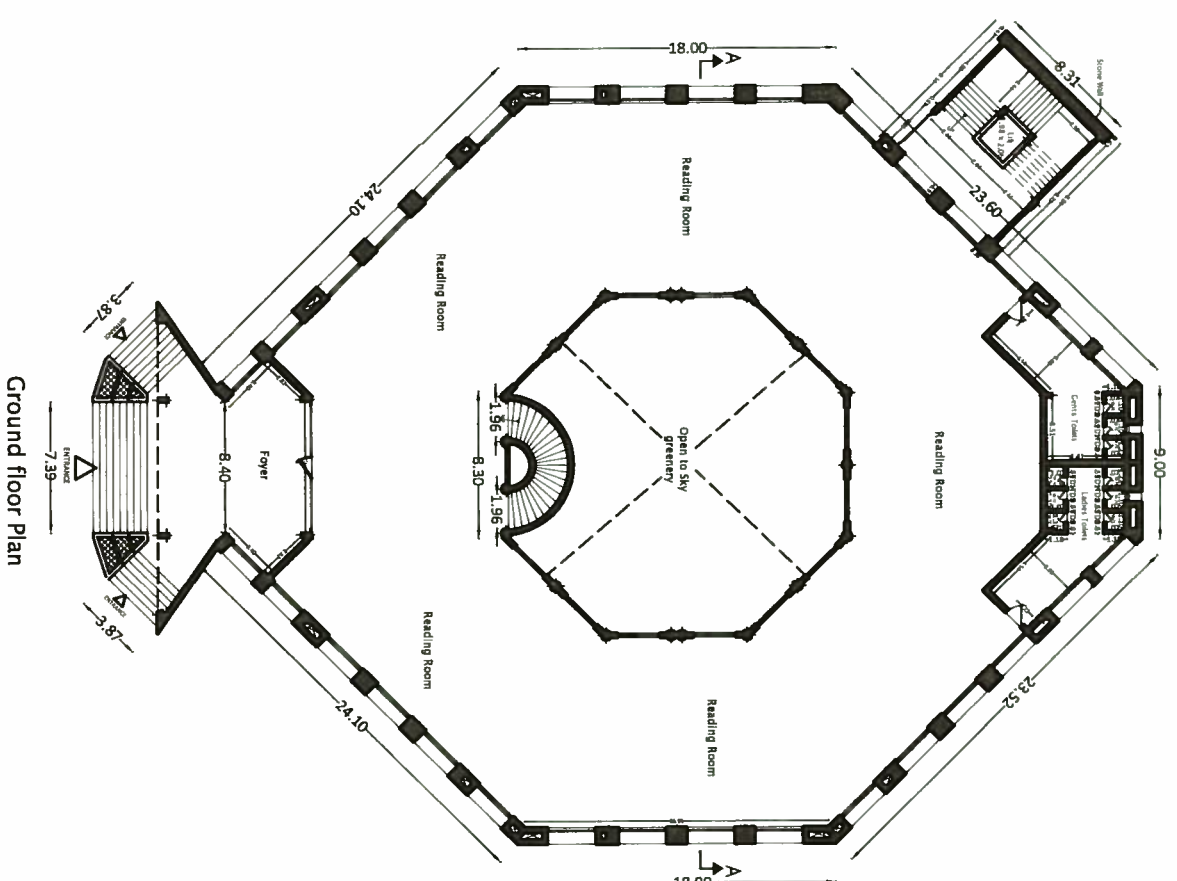

Ground floor Plan

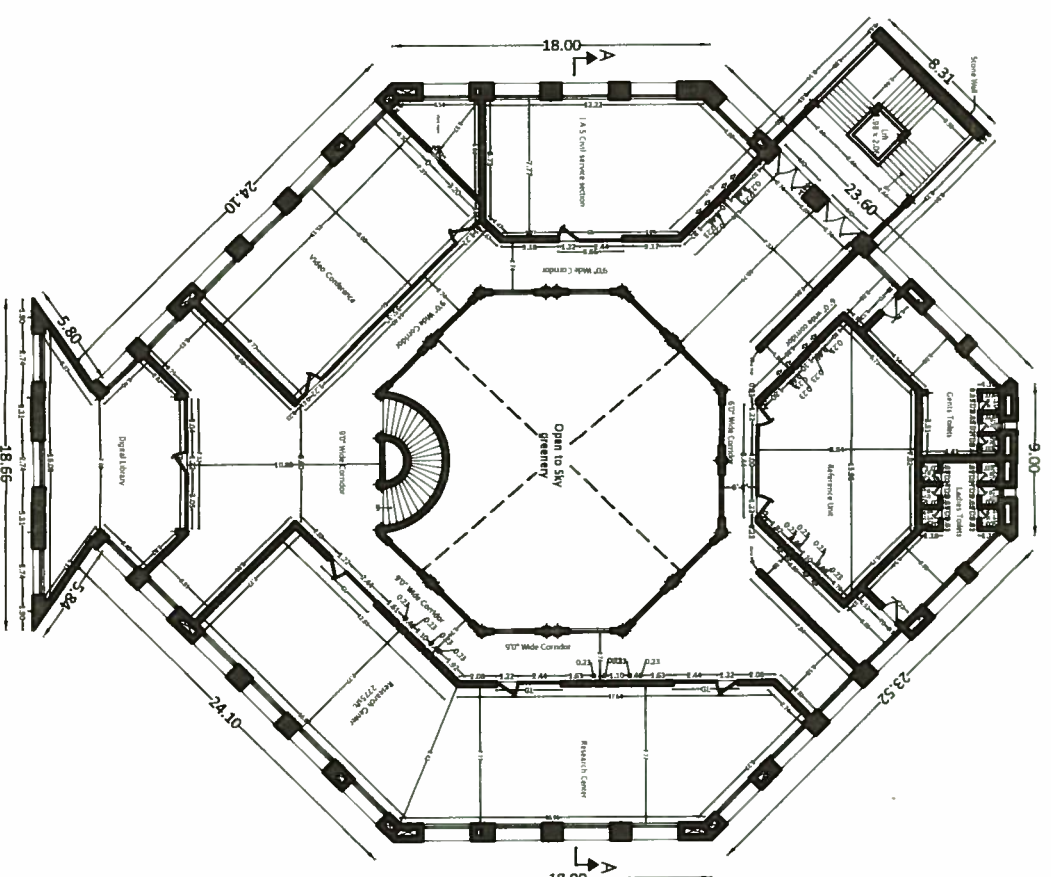

First floor Plan

TITLE
PLAN SHOWING THE EXISTING OF R.C.C. ROOF GROUND , FIRST , SECOND & THIRD FLOORS
" N.T.R. VIGNAN LIBRARY BUILDING " UNDER VIGNAN'S FOUNDATION FOR SCIENCE , TECHNOLOGY AND RESEARCH , IN SURVEY 292 /1 AND 292 /2, AT VADLAMUDI (V),CHEBROLU(M), GUNTUR (DIST).

AREA
Exi. G.F. Area = 1475.65 Sq.mts
Exi. F.F. Area = 1475.65 Sq.mts
Exi. S.F. Area = 1475.65 Sq.mts
Exi. T.F. Area = 1475.65 Sq.mts
Total Floor Area = 5902.60 sq.mts

JOINERY
Door : D : 2.44 x 2.13
: D1 : 1.22 x 2.13
Window : W : 2.24 x 1.52
Ventilator : V : 2.24 x 0.61




APPLICANT


ARCHITECT

Managing Trustee
VIGNAN'S FOUNDATION
FOR SCIENCE, TECHNOLOGY AND RESEARCH
VADLAMUDI-522 213, A.P. INDIA



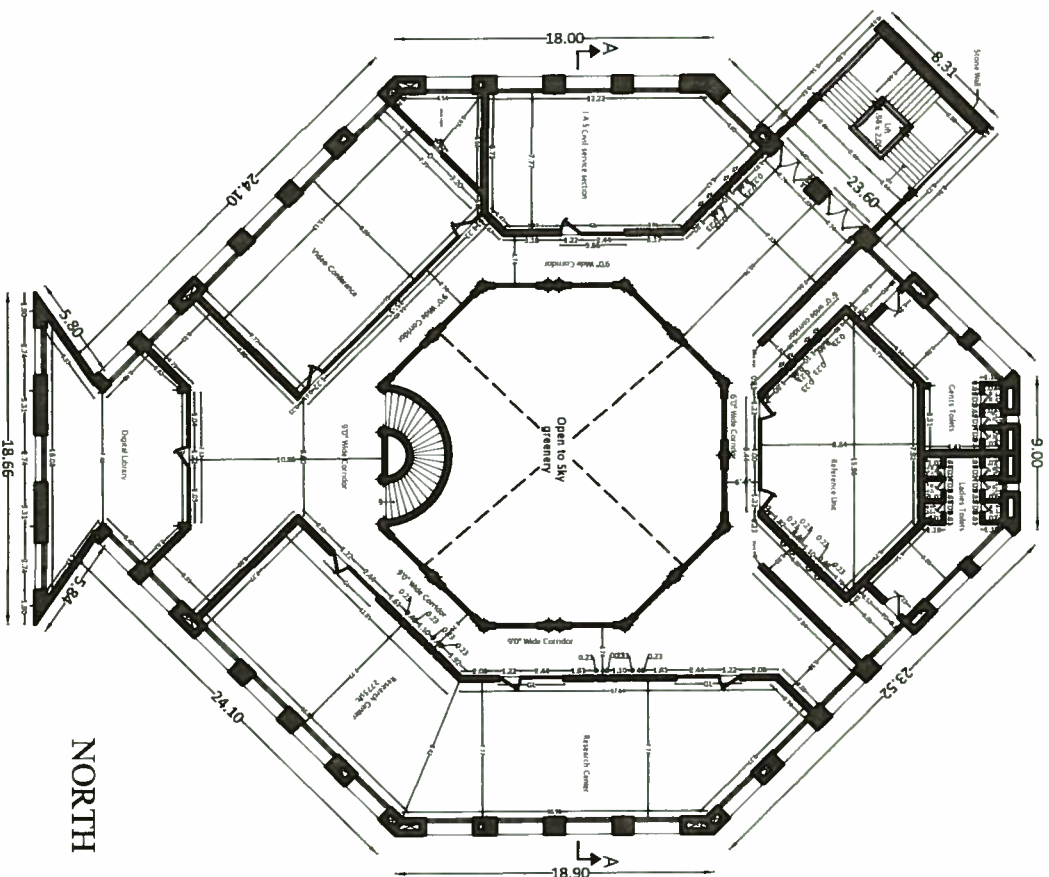

Second floor Plan

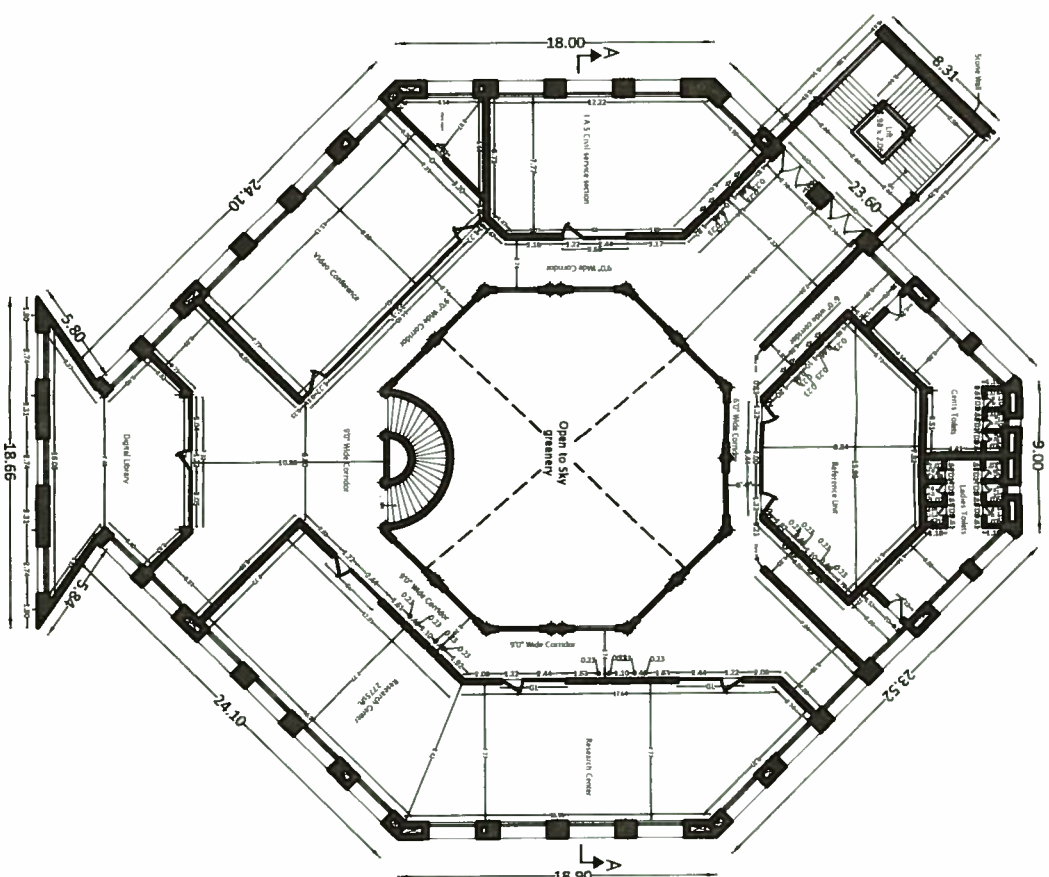

Third floor Plan

TITLE
PLAN SHOWING THE EXISTING OF R.C.C. ROOF GROUND , FIRST , SECOND & THIRD FLOORS
" N.T.R. VIGNAN LIBRARY BUILDING " UNDER VIGNAN'S FOUNDATION FOR SCIENCE , TECHNOLOGY AND RESEARCH ,
IN SURVEY 292 /1 AND 292 /2, AT VADLAMUDI (V),CHEBROLU(M), GUNTUR (DIST).

AREA

Exi.. G.F. Area = 1475.65 Sq.mts
Exi.. F.F. Area = 1475.65 Sq.mts
Exi.. S.F. Area = 1475.65 Sq.mts
Exi.. T.F. Area = 1475.65 Sq.mts
Total Floor Area = 5902.60 sq.mts

JOINERY

Door : D : 2.44 x 2.13
: D1 : 1.22 x 2.13
Window : W : 2.24 x 1.52
Ventilator : V : 2.24 x 0.61

NORTH







APPLICANT

ARCHITECT


Managing Trustee
VIGNAN'S FOUNDATION
FOR SCIENCE, TECHNOLOGY AND RESEARCH
VADLAMUDI-522 213, A.P. INDIA



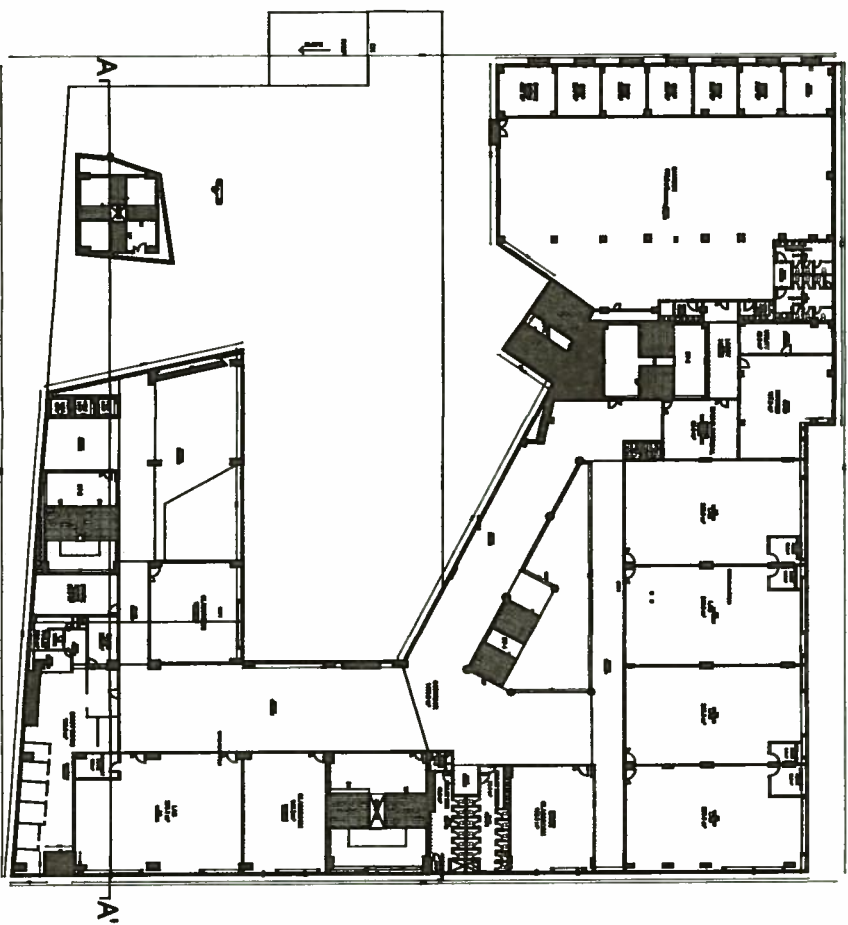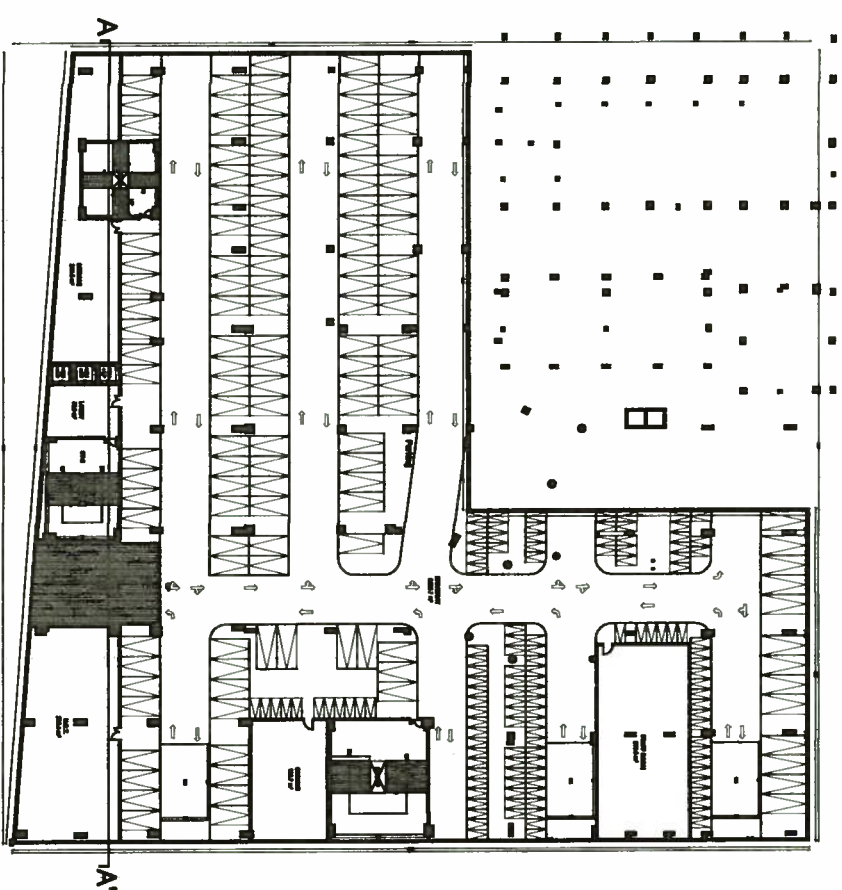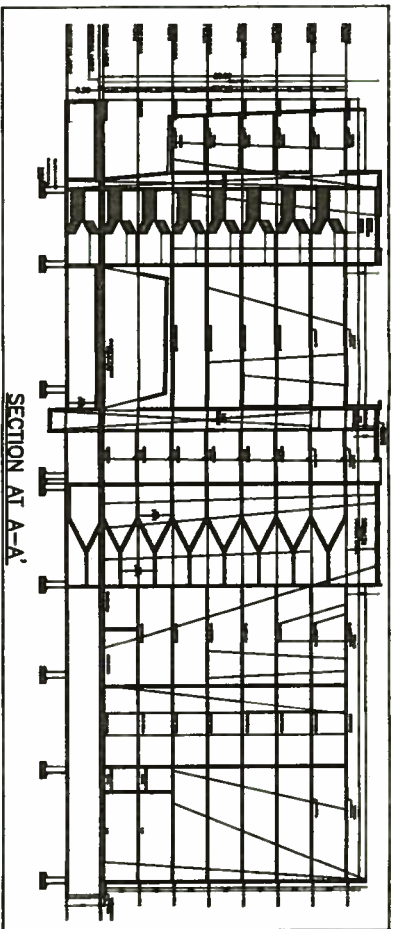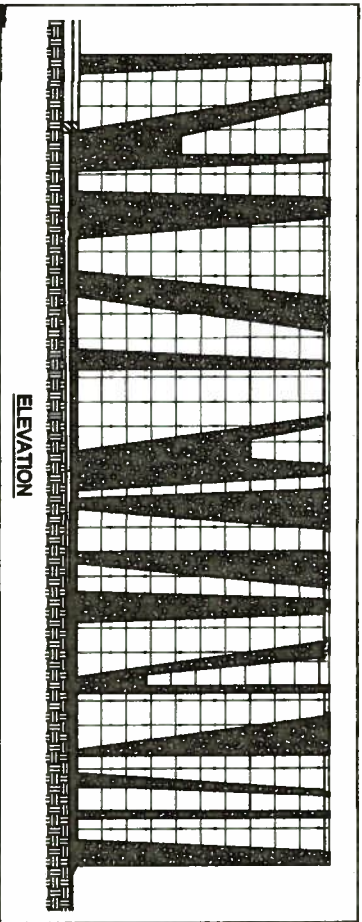


TITLE :
PLAN SHOWING FOR THE EXISTING
R.C.C. ROOF BASEMENT FLOOR, GROUND,
FIRST, SECOND, THIRD, FOURTH, FIFTH &
SIXTH FLOORS FOR
NAGARJUNA BHAVAN (VIGNAN'S FOUNDATION
FOR SCIENCE, TECHNOLOGY AND RESEARCH)
IN SURVEY NO. : 292/ 5,292/ 6,
AT VADLAMUDI(V), CHEBROLU(M),
GUNTUR (DIST).

AREA :	
EXI...BASEMENT FLOOR	: 5973.06 SQ.MTS
EXI...GROUND FLOOR	: 6119.46 SQ.MTS
EXI...FIRST FLOOR	: 5621.03 SQ.MTS
EXI...SECOND FLOOR	: 5762.12 SQ.MTS
EXI...THIRD FLOOR	: 5762.12 SQ.MTS
EXI...FOURTH FLOOR	: 5762.12 SQ.MTS
EXI...FIFTH FLOOR	: 5762.12 SQ.MTS
EXI...SIXTH FLOOR	: 5762.12 SQ.MTS
TOTAL AREA(G+6)	: 46424.15 SQ.MTS

JOINERY:

D : Door : 2.44 x 2.90 M
D1 : Door : 1.22 x 2.14 M
Rs: : 3.58 x 2.13 M
W : Window : 2.44 x 2.90 M
V : Ventilator : 7.22 x 0.74M

North:-

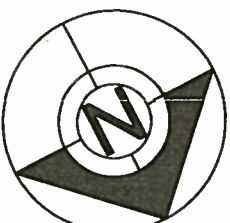

APPLICANT:

ARCHITECT :-




(Signature)
Managing Trustee
VIGNAN'S FOUNDATION
FOR SCIENCE, TECHNOLOGY AND RESEARCH
VADLAMUDI-522 213, A.P. INDIA



TITLE :
PLAN SHOWING FOR THE EXISTING
R.C.C. ROOF BASEMENT FLOOR, GROUND,
FIRST,SECOND, THIRD, FOURTH, FIFTH &
SIXTH FLOORS FOR
NAGARJUNA BHAVAN (VIGNAN'S FOUNDATION
FOR SCIENCE , TECHNOLOGY AND RESEARCH)
IN SURVEY NO. : 292/ 5,292/ 6,
AT VADLAMUDI(V), CHEBROLU(M),
GUNTUR (DIST).

AREA :	
EXI...BASEMENT FLOOR	: 5973.06 SQ.MTS
EXI...GROUND FLOOR	: 6119.46 SQ.MTS
EXI...FIRST FLOOR	: 5521.03 SQ.MTS
EXI...SECOND FLOOR	: 5762.12 SQ.MTS
EXI...THIRD FLOOR	: 5762.12 SQ.MTS
EXI...FOURTH FLOOR	: 5762.12 SQ.MTS
EXI...FIFTH FLOOR	: 5762.12 SQ.MTS
EXI...SIXTH FLOOR	: 5762.12 SQ.MTS
TOTAL AREA(G+6)	: 48424.15 SQ.MTS

JOINERY :
D : Door : 2.44 x 2.90 M
D1 : Door : 1.22 x 2.14 M
Rs: : 3.58 x 2.13 M
W : Window : 2.44 x 2.90 M
V : Ventilator : 7.22 x 0.74M

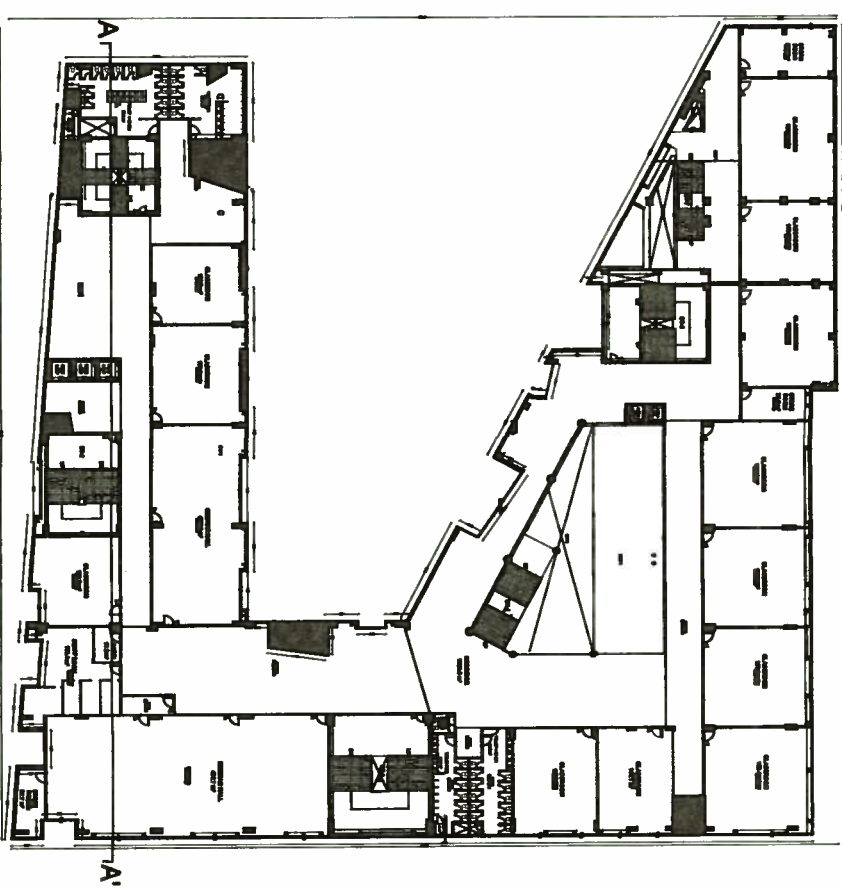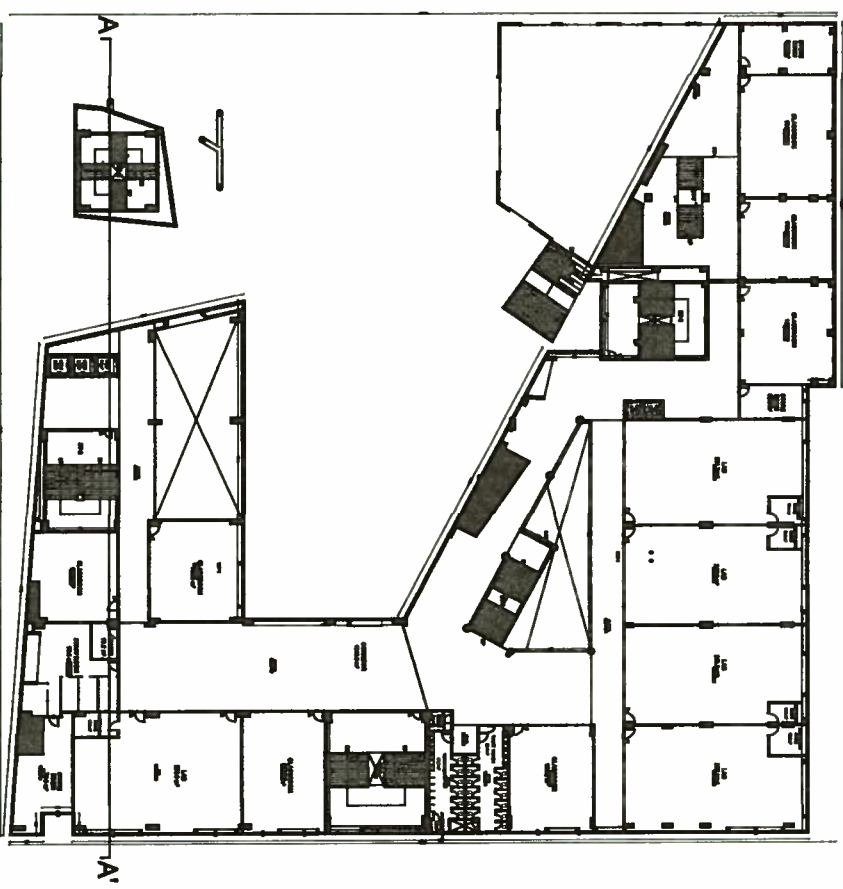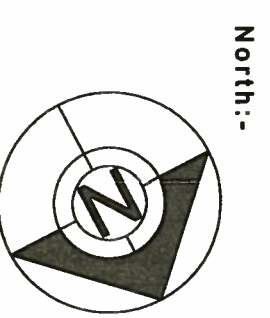


APPLICANT:


ARCHITECT :-

Managing Trustee
VIGNAN'S FOUNDATION
FOR SCIENCE, TECHNOLOGY AND RESEARCH
VADLAMUDI-522 213, A.P, INDIA


RAJESH JAIN
CA/2016/85222
COUNCIL OF ARCHITECTURE, INDIA
REGISTERED ARCHITECT

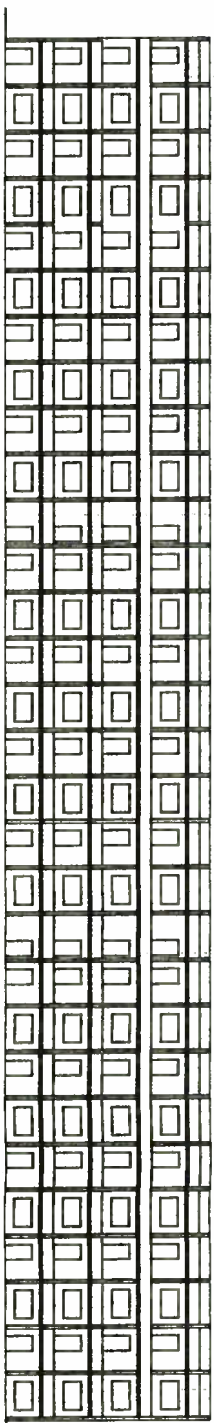


ELEVATION

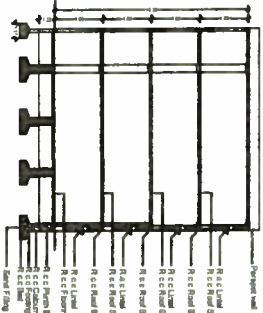


SECTION AT "A-A"

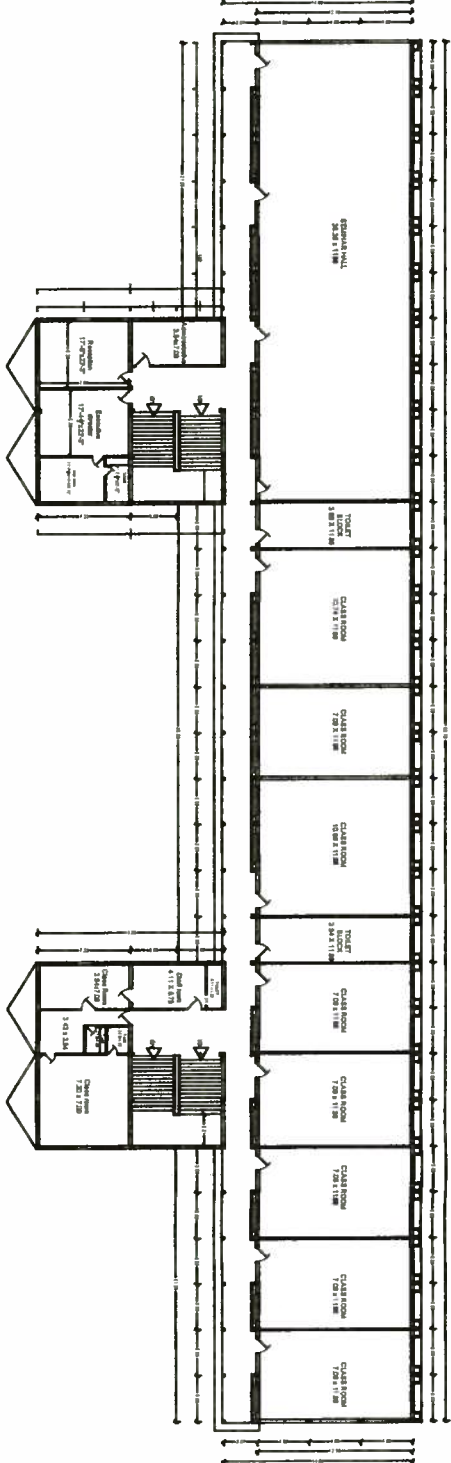

THIRD FLOOR PLAN

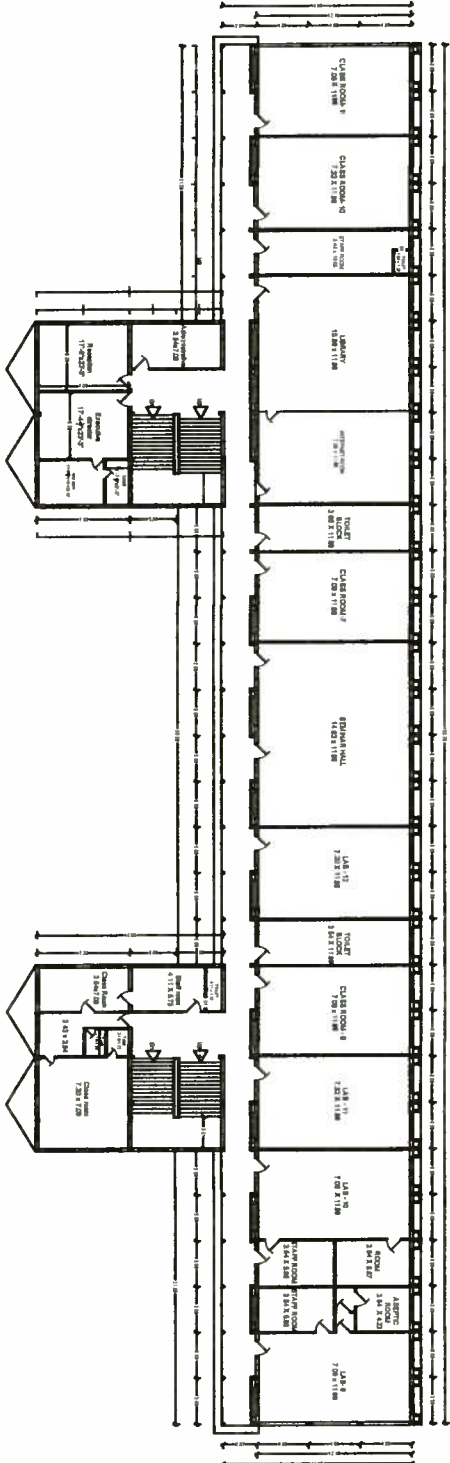

FIRST AND SECOND FLOOR PLAN

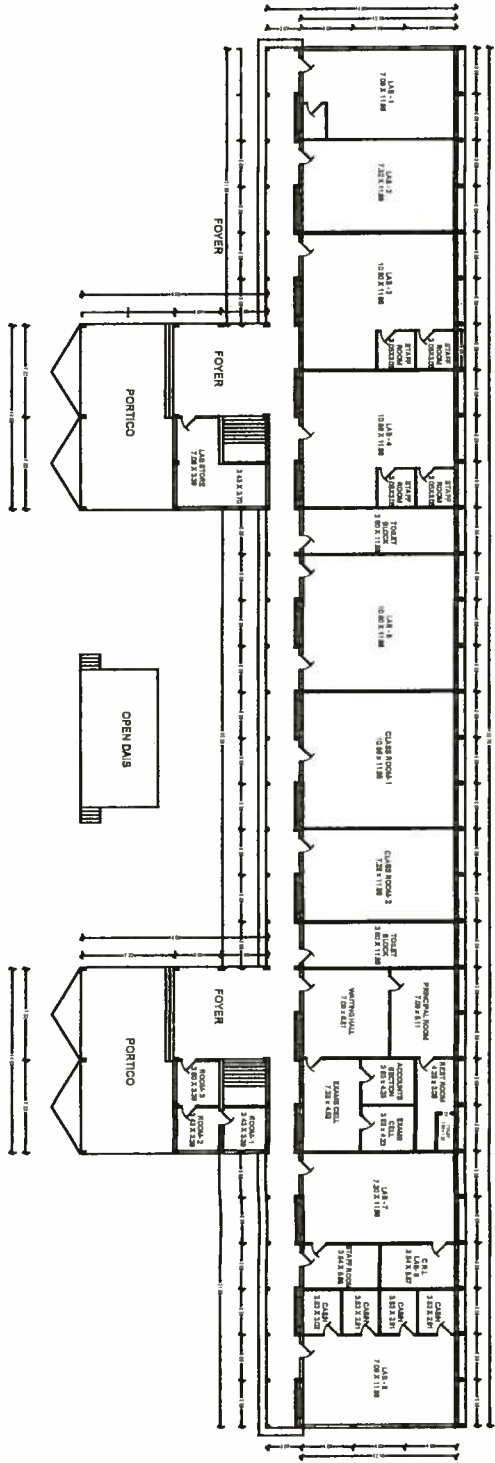

GROUND FLOOR PLAN

TITLE

THE PLAN SHOWING THE EXISTING
GROUND FLOOR, FIRST FLOOR,
SECOND FLOOR & THIRD FLOOR
VIGNAN'S PHARMACY COLLEGE
IN SURVEY NO : 290 /4,
AT VADLAMUDI(V), CHEBROLU(M),
GUNTUR (DIST).


SCHEDULE OF JOINARY :

D:Door	: 2.44 x 2.90 M
D1:Door	: 1.22 x 2.14 M
W:Window	: 2.44 x 2.90 M
V:Ventilator	: 7.22 x 0.74 M

AREAS

EX..GROUND FLOOR AREA	:2169.79 sq mts
EX..FIRST FLOOR AREA	:2169.79 Sq mts
EX..SECOND FLOOR AREA	:2169.79 sq mts
EX..THIRD FLOOR AREA	:2169.79 sq mts
TOTAL AREA	:8679.16 sq mts

NORTH :

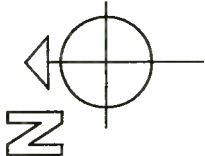


APPLICANT:-


Managing Trustee
VIGNAN'S FOUNDATION
FOR SCIENCE, TECHNOLOGY AND RESEARCH
VADLAMUDI-522 213, A.P. INDIA

ARCHITECT




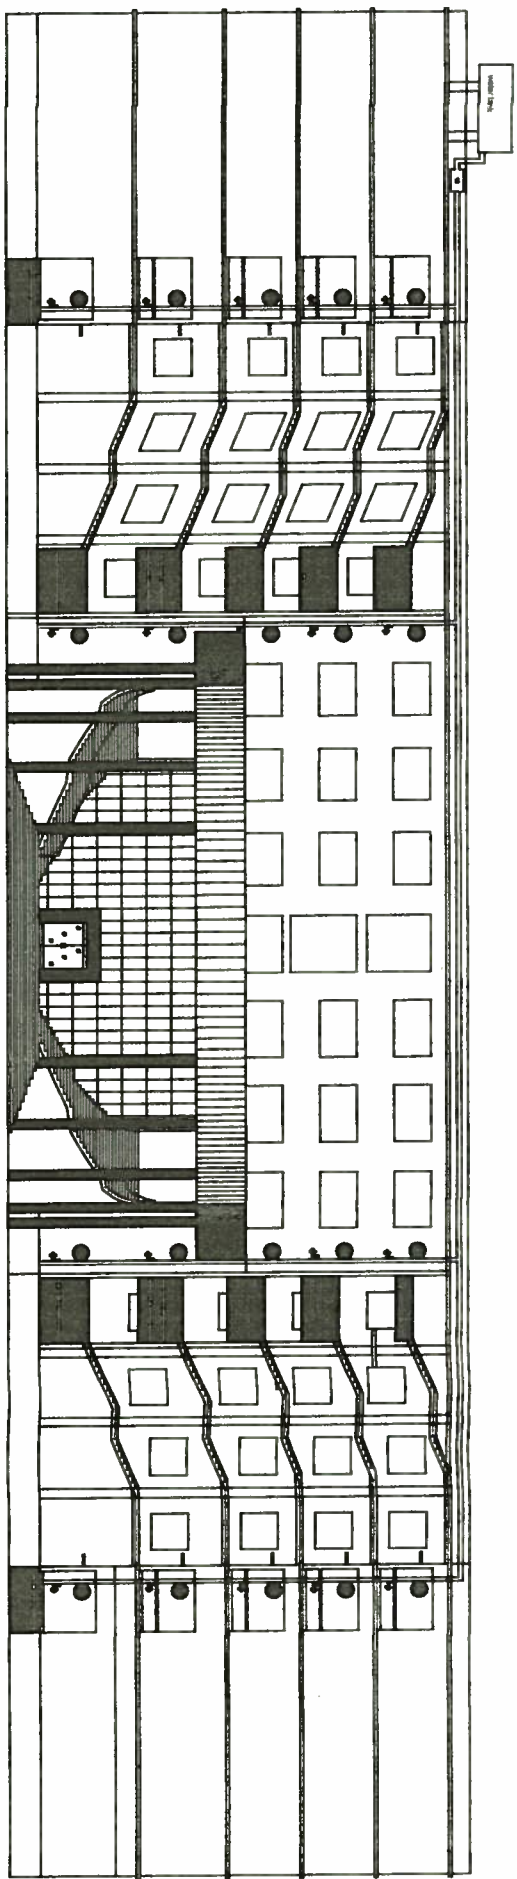

FRONT ELEVATION

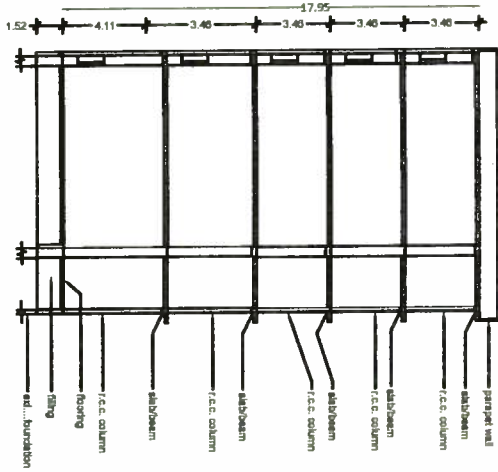

SECTION At 'A-A'

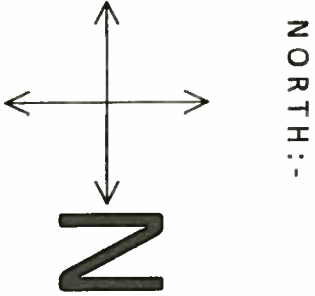

TITLE :-
PLAN SHOWING THE EXISTING GROUND , FIRST ,
SECOND , THIRD AND FOURTH FLOORS OF R.C.C ROOF
BUILDING OF U- BLOCK UNDER
VIGNAN'S FOUNDATION FOR SCIENCE,
TECHNOLOGY AND RESEARCH
(FORMERLY VIGNAN ENGINEERING COLLEGE) ,
IN SURVEY NO : 291/1, 292/5, 292/6,
AT VADLAMUDI(V),CHEBROLU(M), GUNTUR (DIST).


JOINERY :

AREA :

d	door	: 2.44 x 2.43	Exi...G.F Plinth Area	: 3719.20 sq.mts
d1	door	: 1.52 x 2.43	Exi...F.F Plinth Area	: 3366.67 sq.mts
d2	door	: 1.22 x 2.43	Exi...S.F Plinth Area	: 3719.20 sq.mts
d3	door	: 0.84 x 2.13	Exi...Third floor Plinth Area	: 3366.67 sq.mts
w/v	window	: 2.44 x 1.52	Exi...Fourth floor Plinth Area	: 3366.67 sq.mts
Total Floor Areas				: 17538.81 sq.mts


APPLICANT :

ARCHITECT :

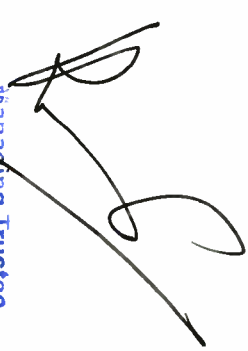

Managing Trustee
VIGNAN'S FOUNDATION
FOR SCIENCE, TECHNOLOGY AND RESEARCH
VADLAMUDI-522 213, A.P. INDIA



Architectural floor plan of the second floor, showing various rooms and corridors. The plan includes dimensions for each room and corridor, as well as labels for specific areas like "LADIES WAITING HALL", "LECTURE HALL", "STAFF ROOM", "COMPUTER CENTRE", "PHYSICS LAB", "CLASS ROOM", "NEWS PAPER READING ROOM", and "3.66 MTS WIDE CORRIDOR". The layout shows a central corridor system with rooms on either side, and a large circular area in the center.

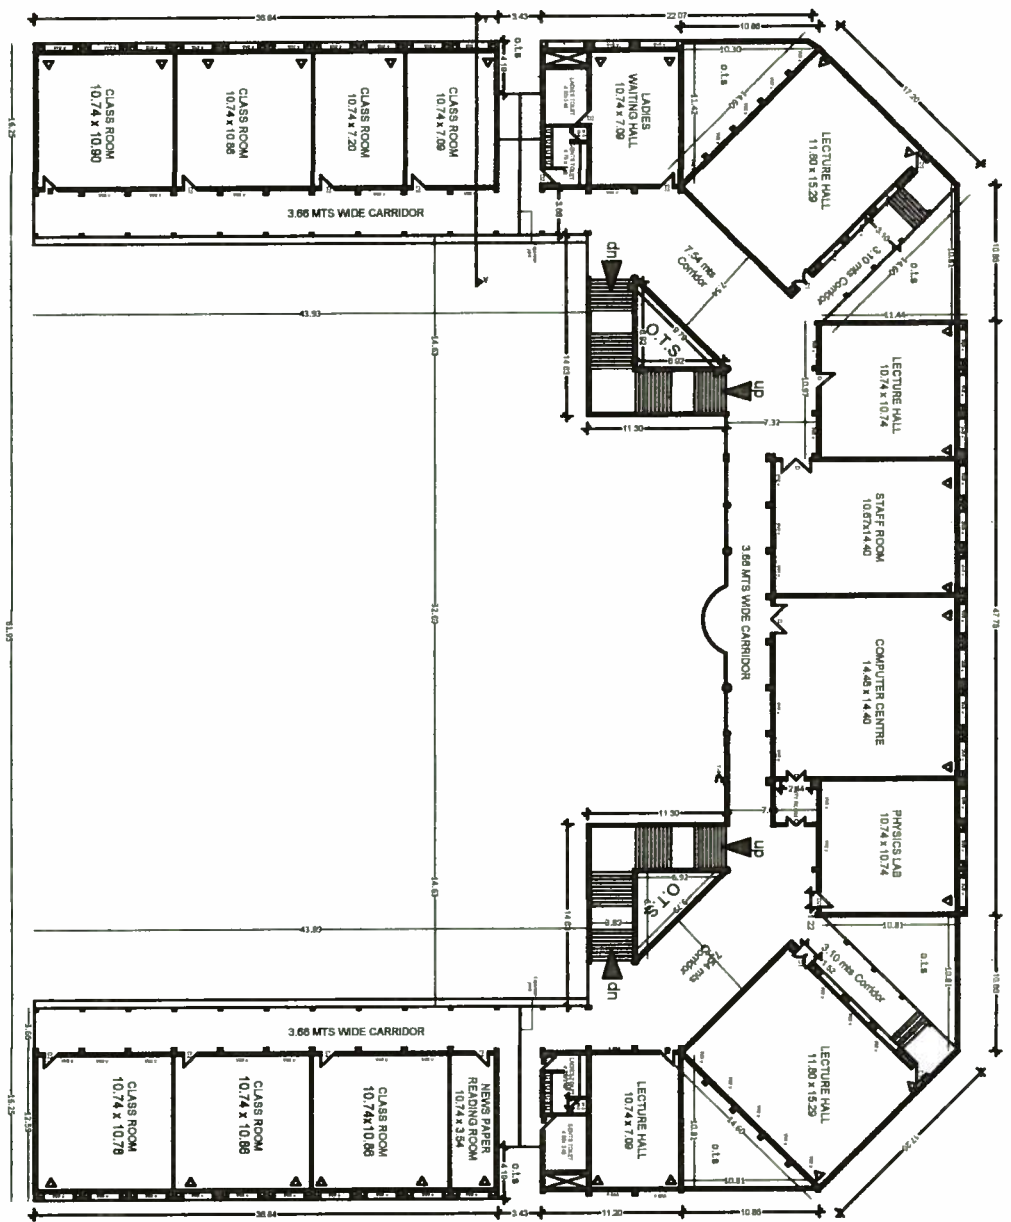

EXI... THIRD AND FOURTH FLOOR PLAN

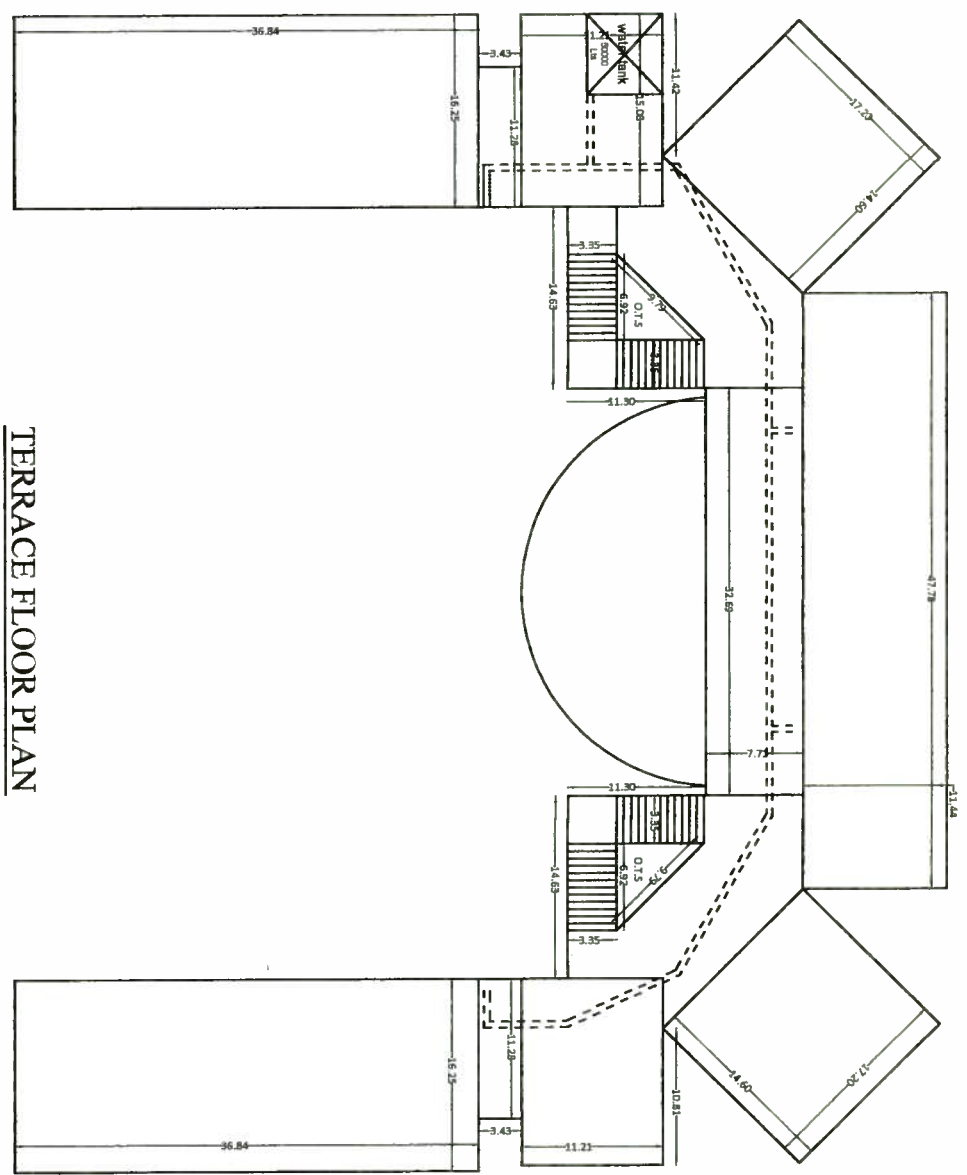

TERRACE FLOOR PLAN

TITLE :- PLAN SHOWING THE EXISTING GROUND , FIRST , SECOND , THIRD AND FOURTH FLOORS OF R.C.C ROOF BUILDING OF U- BLOCK UNDER VIGNAN'S FOUNDATION FOR SCIENCE, TECHNOLOGY AND RESEARCH (FORMERLY VIGNAN ENGINEERING COLLEGE), IN SURVEY NO : 291/1, 292/5, 292/6, AT VADLAMUDI(V),CHEBROLU(M), GUNTUR (DIST).	AREA : Exi....G.F Plinth Area : 3719.20 sq.mts Exi....F.F Plinth Area : 3366.67 sq.mts Exi....S.F Plinth Area : 3719.20 sq.mts Exi....Third floor Plinth Area : 3366.67 sq.mts Exi....Fourth floor Plinth Area : 3366.67 sq.mts Total Floor Areas :17538.81 sq.mts	JOINERY: D DOOR :2.44 X 2.43 D1 DOOR :1.52 X 2.43 D2 DOOR :1.22 X 2.43 D3 DOOR :0.84 X 2.13 W/RV WINDOW :2.44 X 1.52	NORTH:- 	APPLICANT: Managing Trustee VIGNAN'S FOUNDATION FOR SCIENCE, TECHNOLOGY AND RESEARCH VADLAMUDI-522 213, A.P. INDIA	ARCHITECT: RAJESH JAIN COUNCIL OF ARCHITECTURE, INDIA CA/2018/95222
---	---	--	--------------------	---	---